


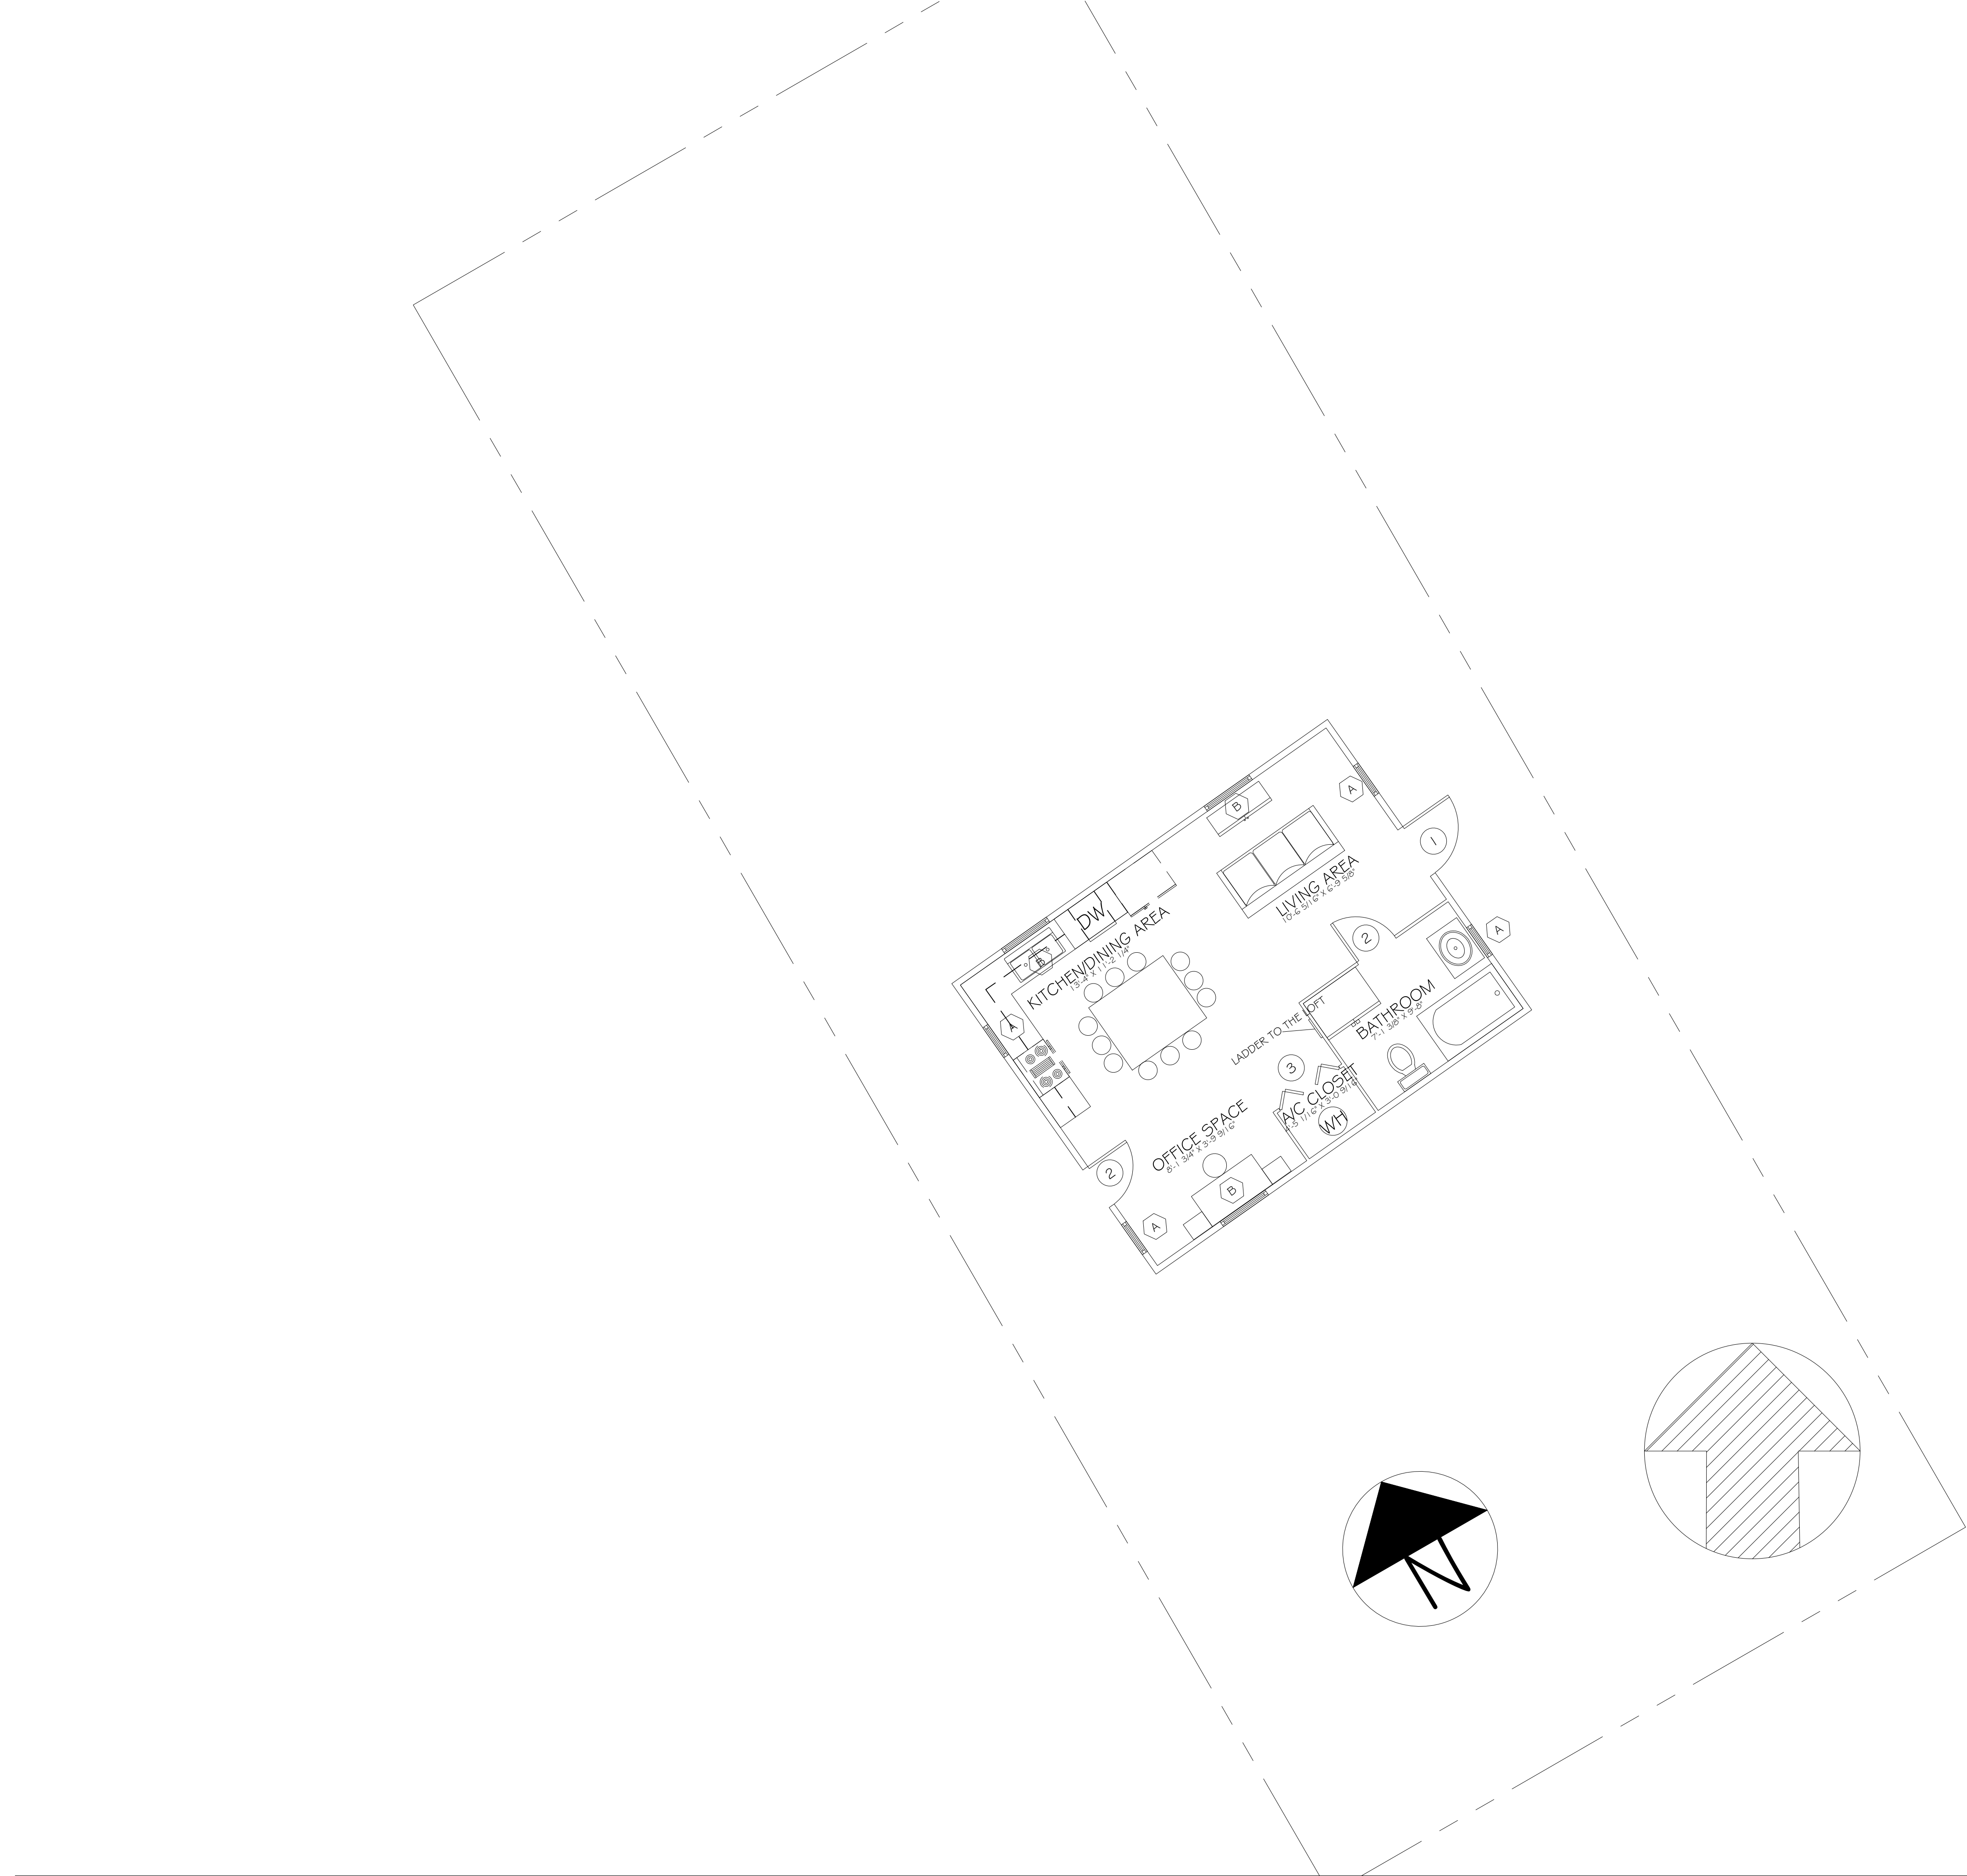

Project Name:

DL_TINY HOUSE

Drawn By:

DIEGO LOPEZ

Revised By:

OMAR VADEZ

Class:

DFTG-1409-VO1

Date:

5-11-2021

Scale:

1/8" = 1'-0"

Sheet Number:

A1.1

SOUTH TEXAS COLLEGE

3700 W. Military Road, McAllen, TX 78502

(956) 726-149

Architectural & Engineering

Design Technology



These drawings and specifications are and shall be the property of the student at STC. These shall not be used or copied in any form or manner without the express, written permission, consent, and due compensation to the student. These are educational projects not to be used for construction purposes. (956) 872-6149

D

C

CO.

COMMENTS:	
DATE:	NOTES:
REVISIONDATE	REVISIED BY: NOTE
REVISIONDATE	REVISIED BY: NOTE
REVISIONDATE	REVISIED BY: NOTE
REVISIONDATE	REVISIED BY: NOTE

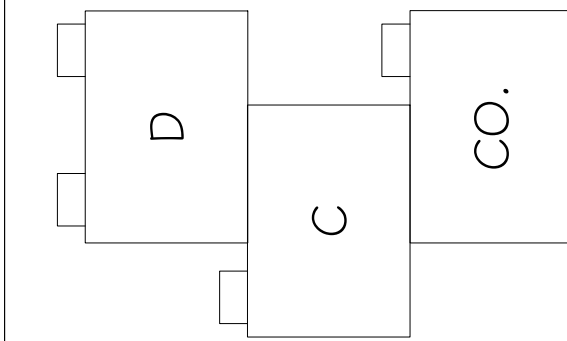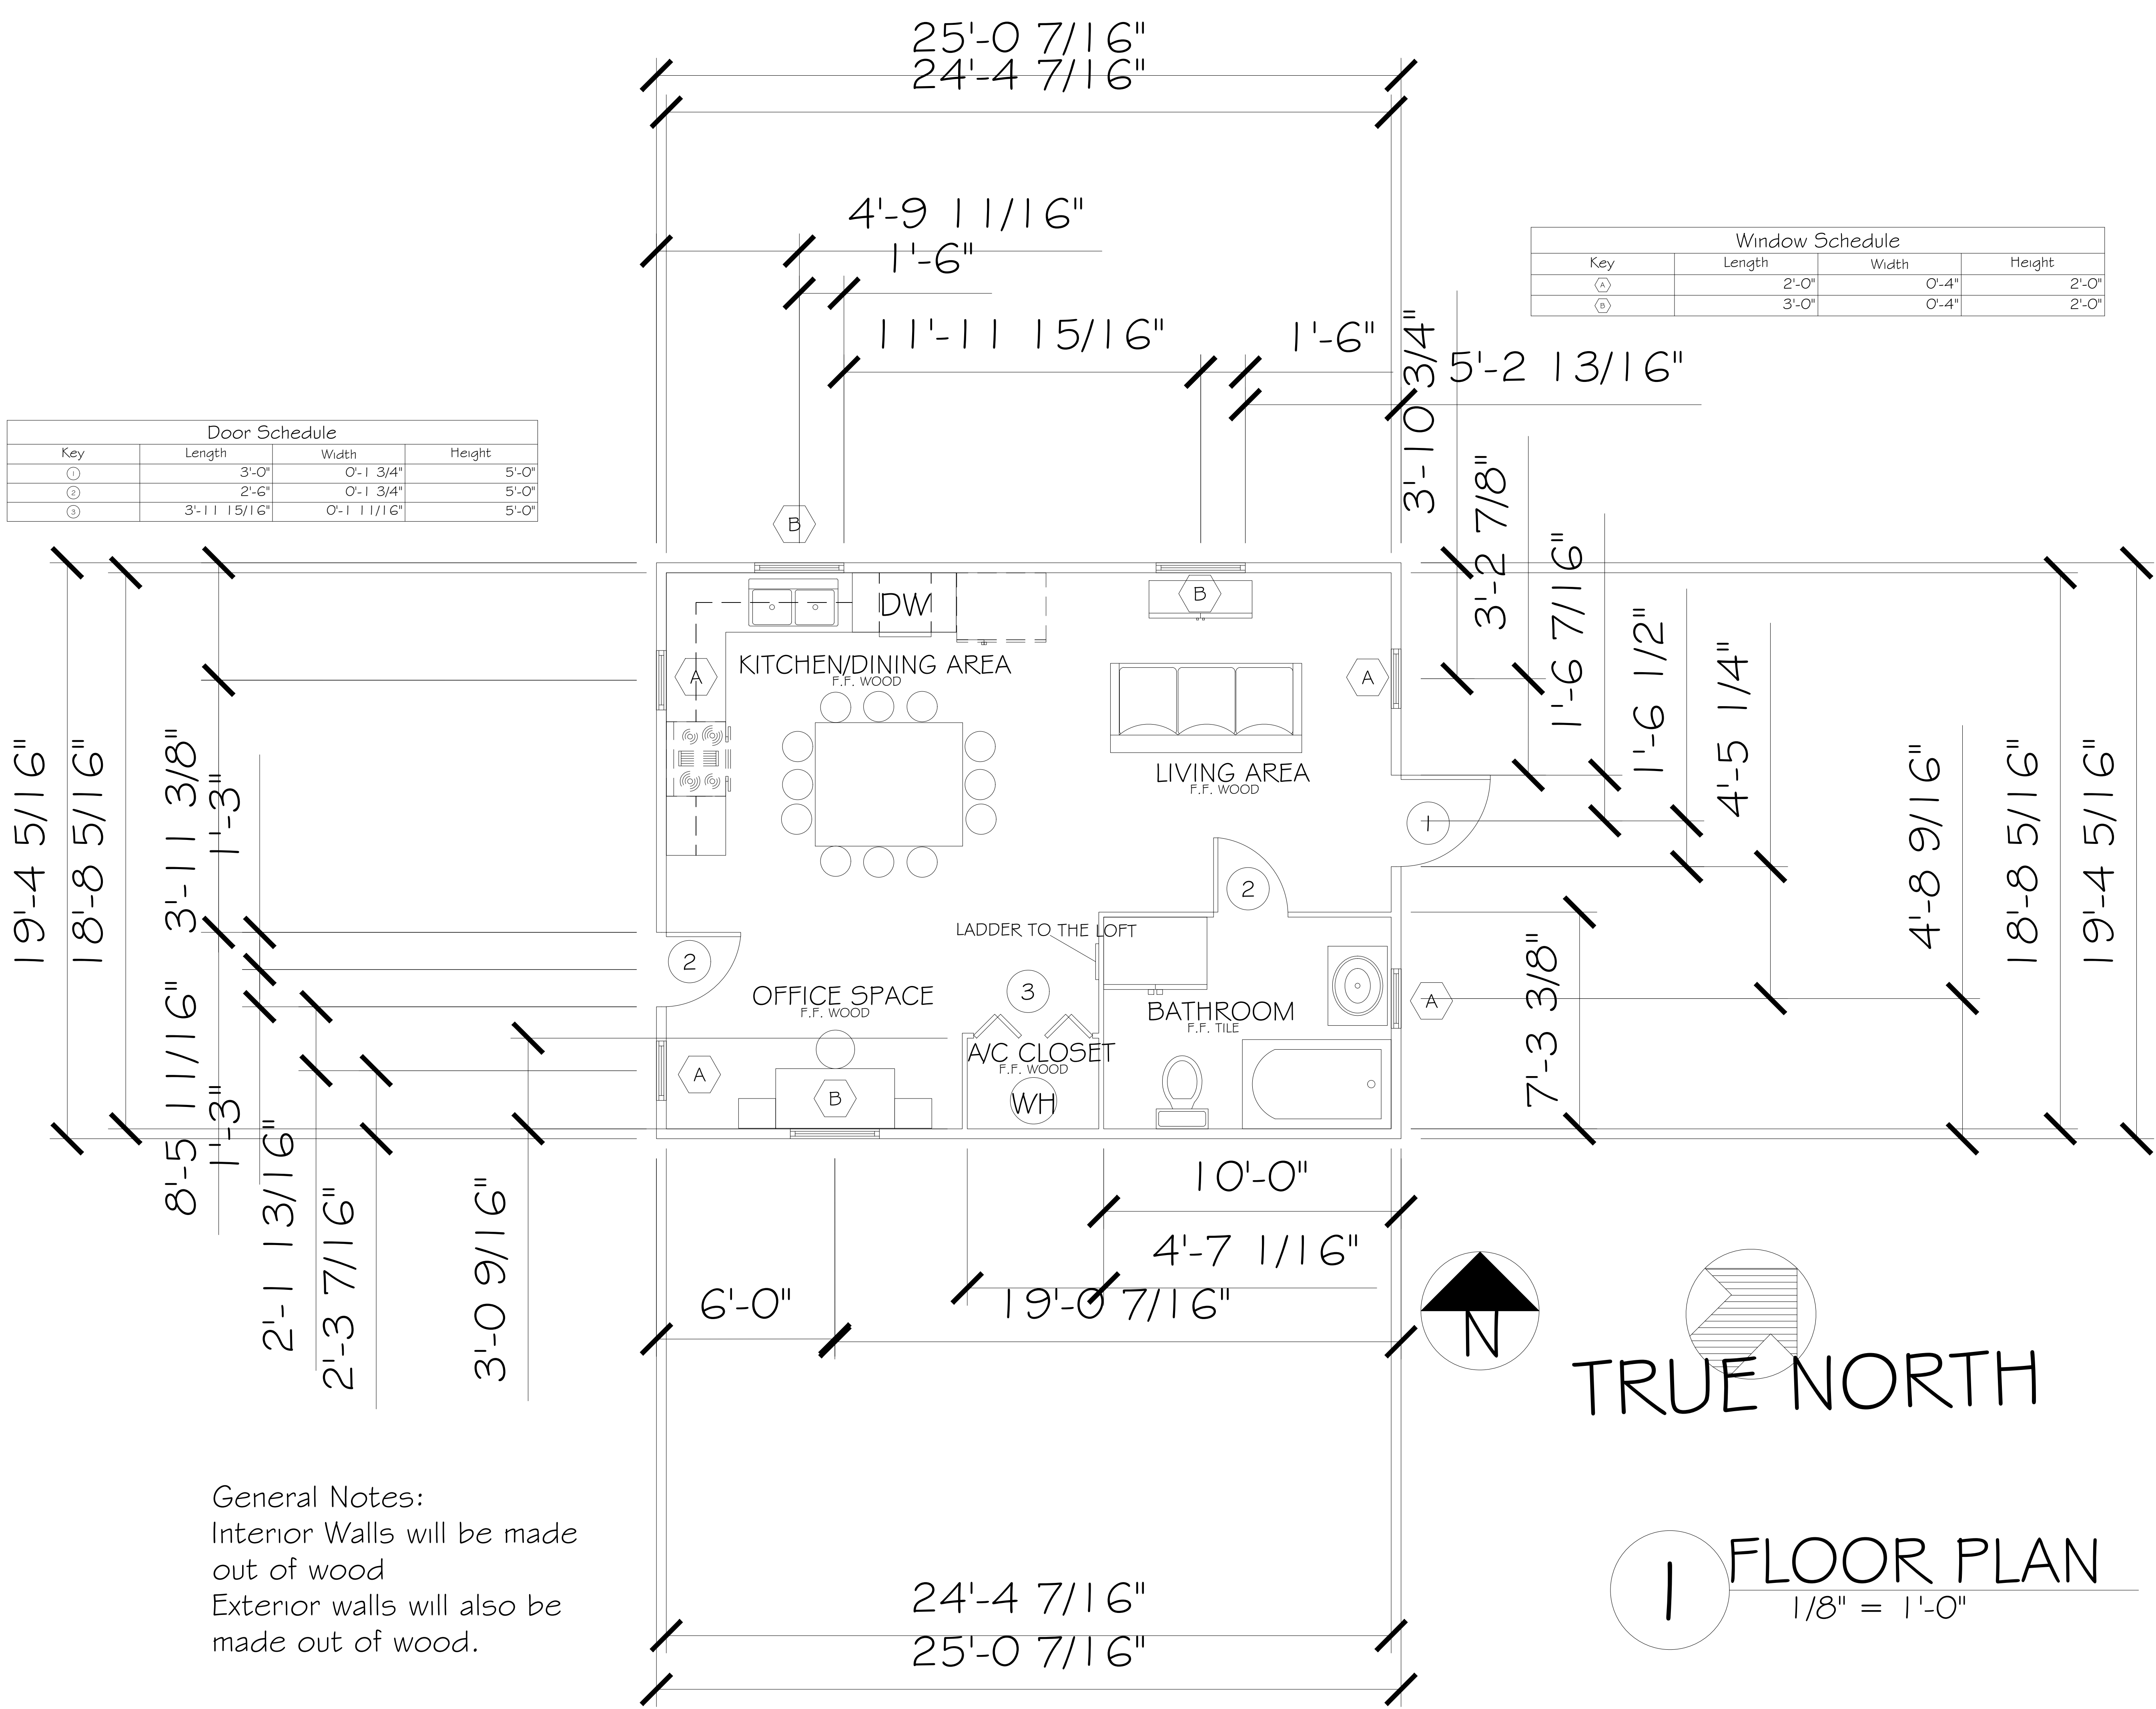

SOUTH TEXAS COLLEGE

3700 W. Millam Road, McAllen, TX 78502
(361) 672-6149

Architectural & Engineering
Design Technology

These drawings and specifications are and shall be the property of the student at STC. They shall not be used or copied in whole or in part without the express written permission of the student. These are educational projects not to be used for construction purposes. (361) 672-6149

DL_TINY HOUSE

COMMENTS:

DATE:	REVISION DATE	REVISION DATE	REVISION DATE	REVISION DATE
REVISION DATE	REVISION DATE	REVISION DATE	REVISION DATE	REVISION DATE
REVISION DATE	REVISION DATE	REVISION DATE	REVISION DATE	REVISION DATE
REVISION DATE	REVISION DATE	REVISION DATE	REVISION DATE	REVISION DATE
REVISION DATE	REVISION DATE	REVISION DATE	REVISION DATE	REVISION DATE

NOTES:
NOTE
NOTE
NOTE
NOTE

DRAWN BY:

DIEGO LOPEZ

REVISED BY:

OMAR VALDEZ

CLASS:

DFTG-1409-VO1

DATE:


5-11-2021

SCALE:

1/8" = 1'-0"


SHEET NUMBER:


A2.0

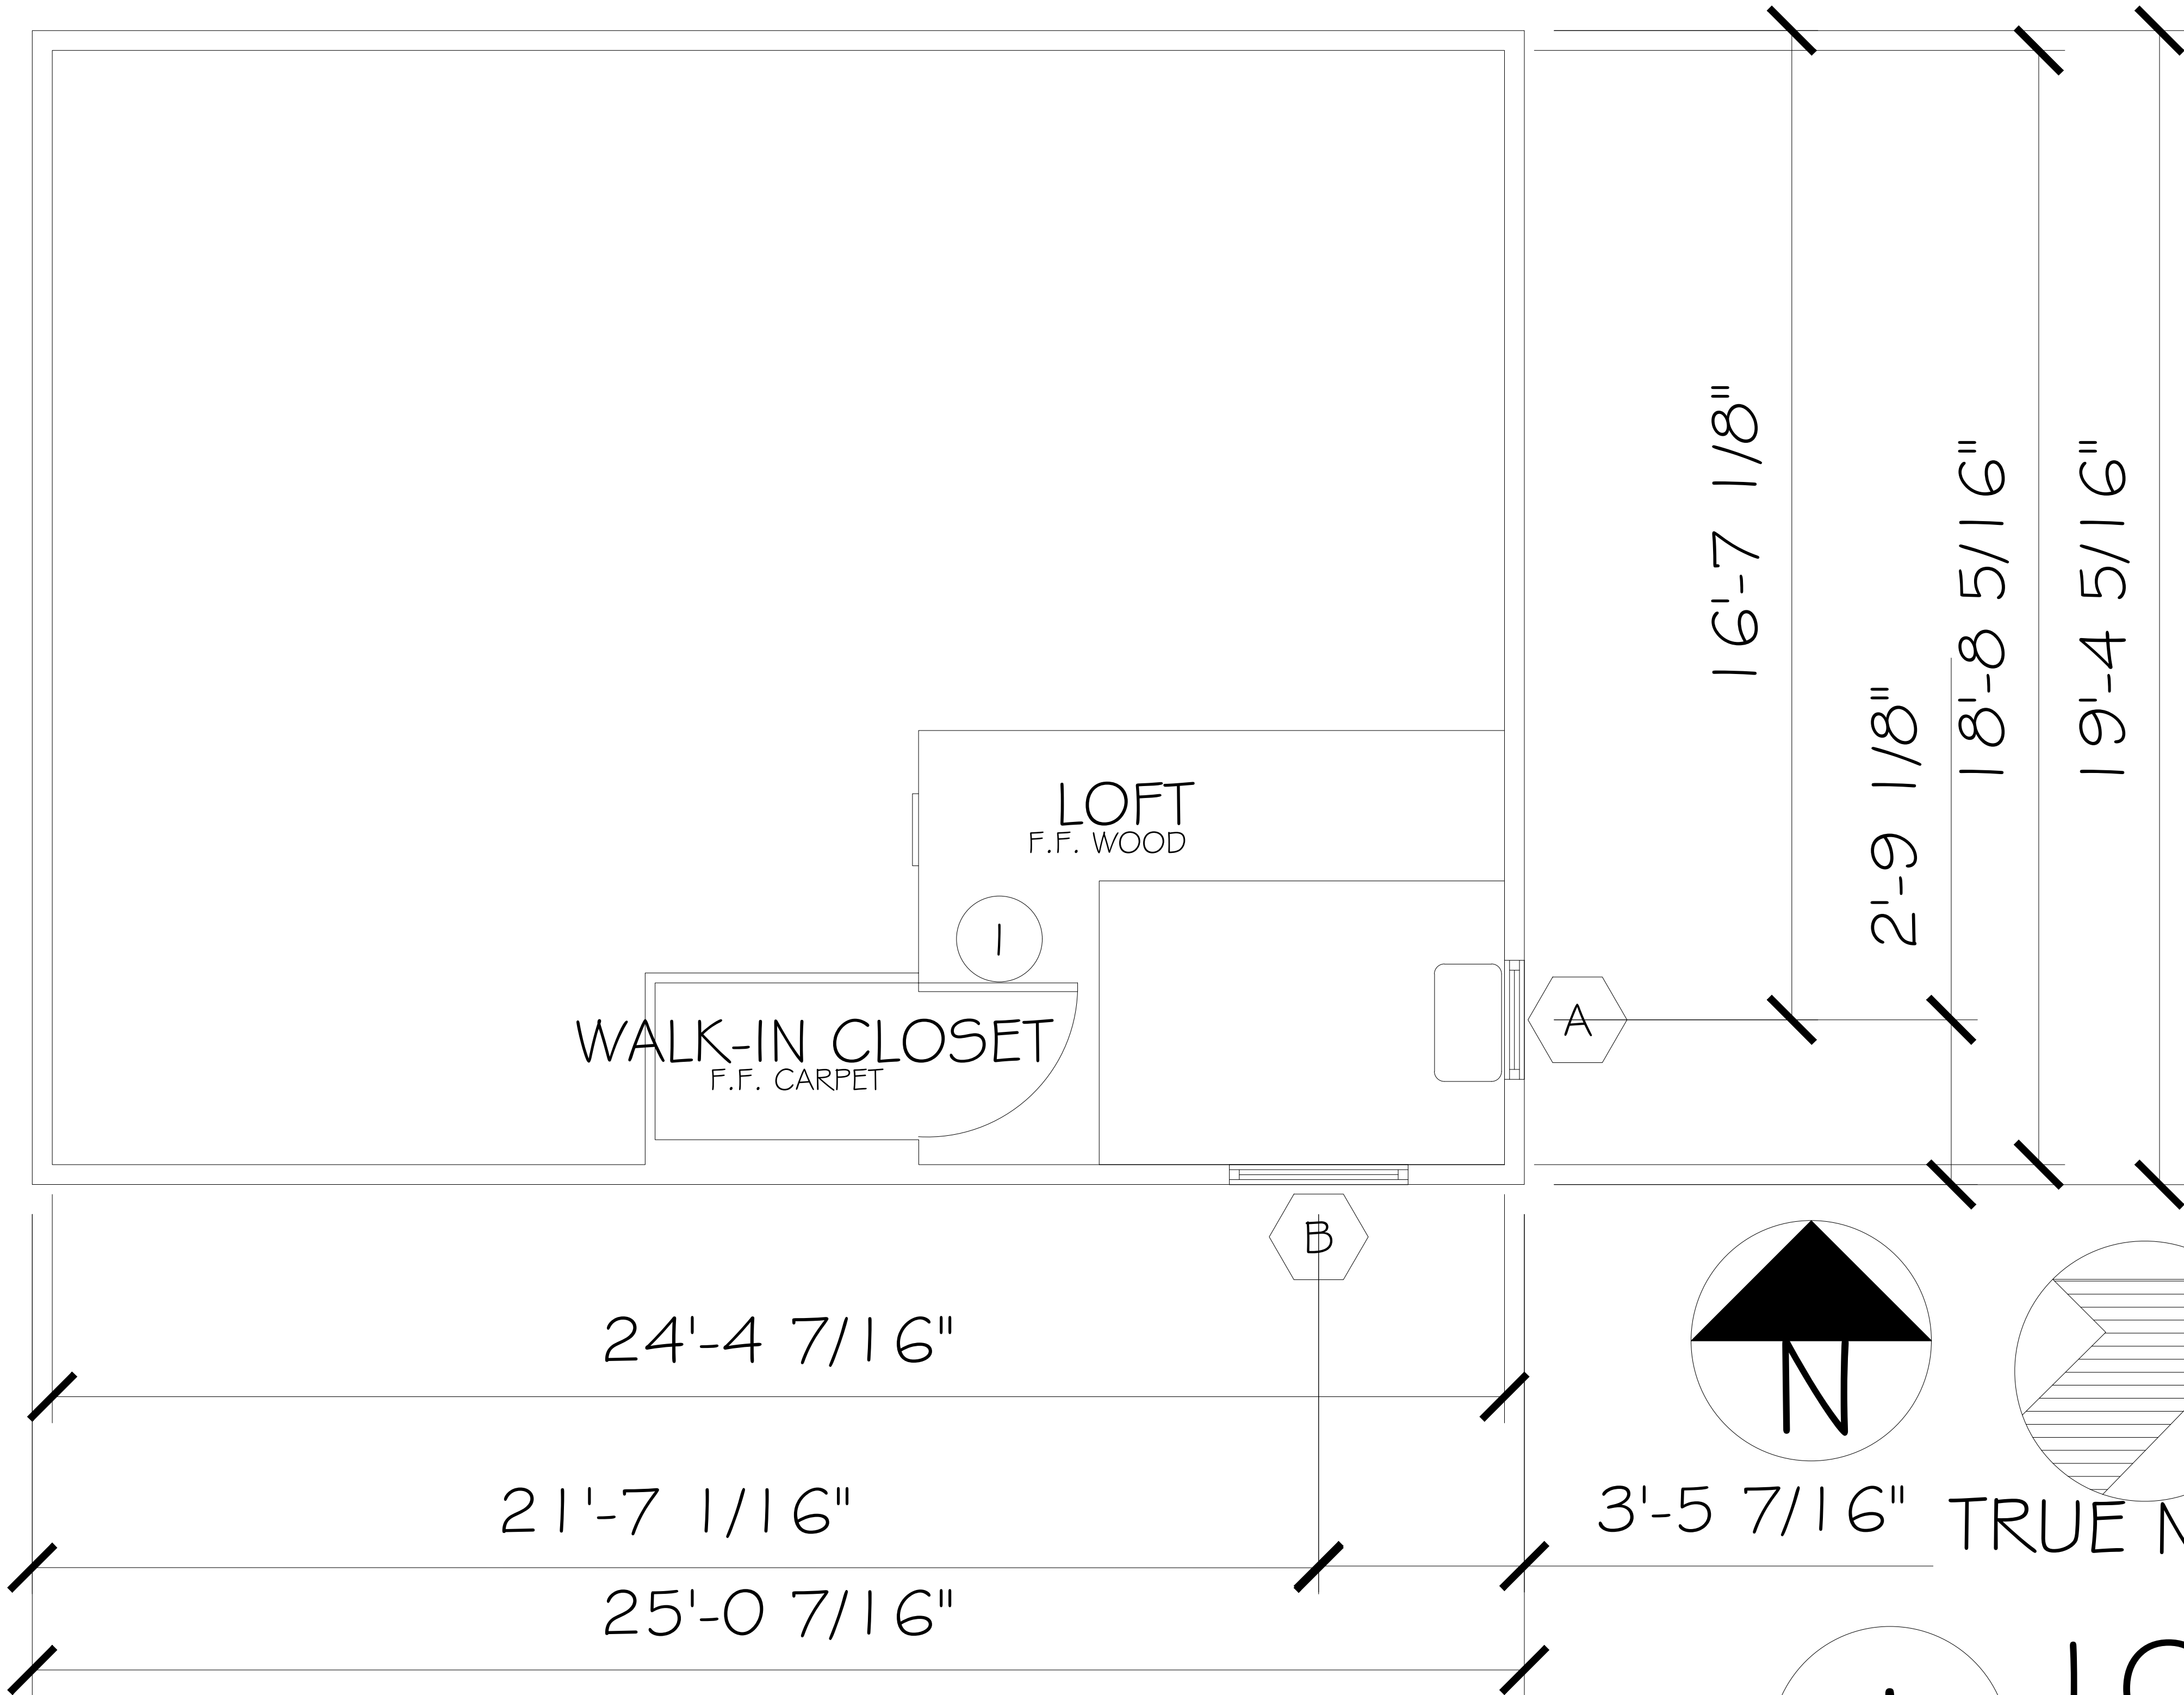

DOOR SCHEDULE			
KEY	LENGTH	WIDTH	HEIGHT
①	2'-8"	0'-1 3/4"	4'-6"

WINDOW SCHEDULE			
KEY	LENGTH	WIDTH	HEIGHT
⬡A	2'-0"	0'-4"	2'-6"
⬡A	3'-0"	0'-4"	4'-0"

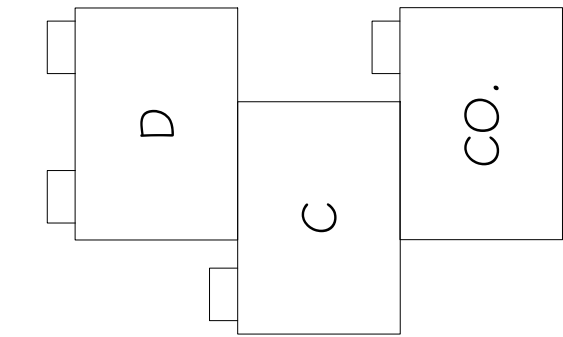

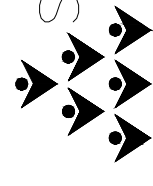 SOUTH TEXAS COLLEGE
3700 W. Military Road, McAllen, TX 78502
(956) 872-6149

**Architectural & Engineering
Design Technology**






These drawings and specifications are and shall be the property of the student at S.T.C. These shall not be used or copied in any form or manner without the express, written permission, consent, and due compensation to the student. These drawings are for educational purposes only and are not to be used for construction purposes. (956) 872-6149

DL_TINY HOME

COMMENTS:

DATE:	REVISED BY:	NOTES:
REVISIONDATE	REVISIONDATE	NOTE
REVISIONDATE	REVISIONDATE	NOTE
REVISIONDATE	REVISIONDATE	NOTE
REVISIONDATE	REVISIONDATE	NOTE

DRAWN BY:	DIEGO LOPEZ
REVISED BY:	OMAR VALDEZ
CLASS:	CLASS
DATE:	5-11-2021
SCALE:	1/8" = 1'-0"
SHEET NUMBER:	A2.0

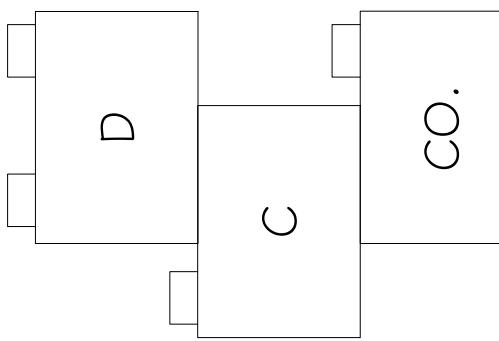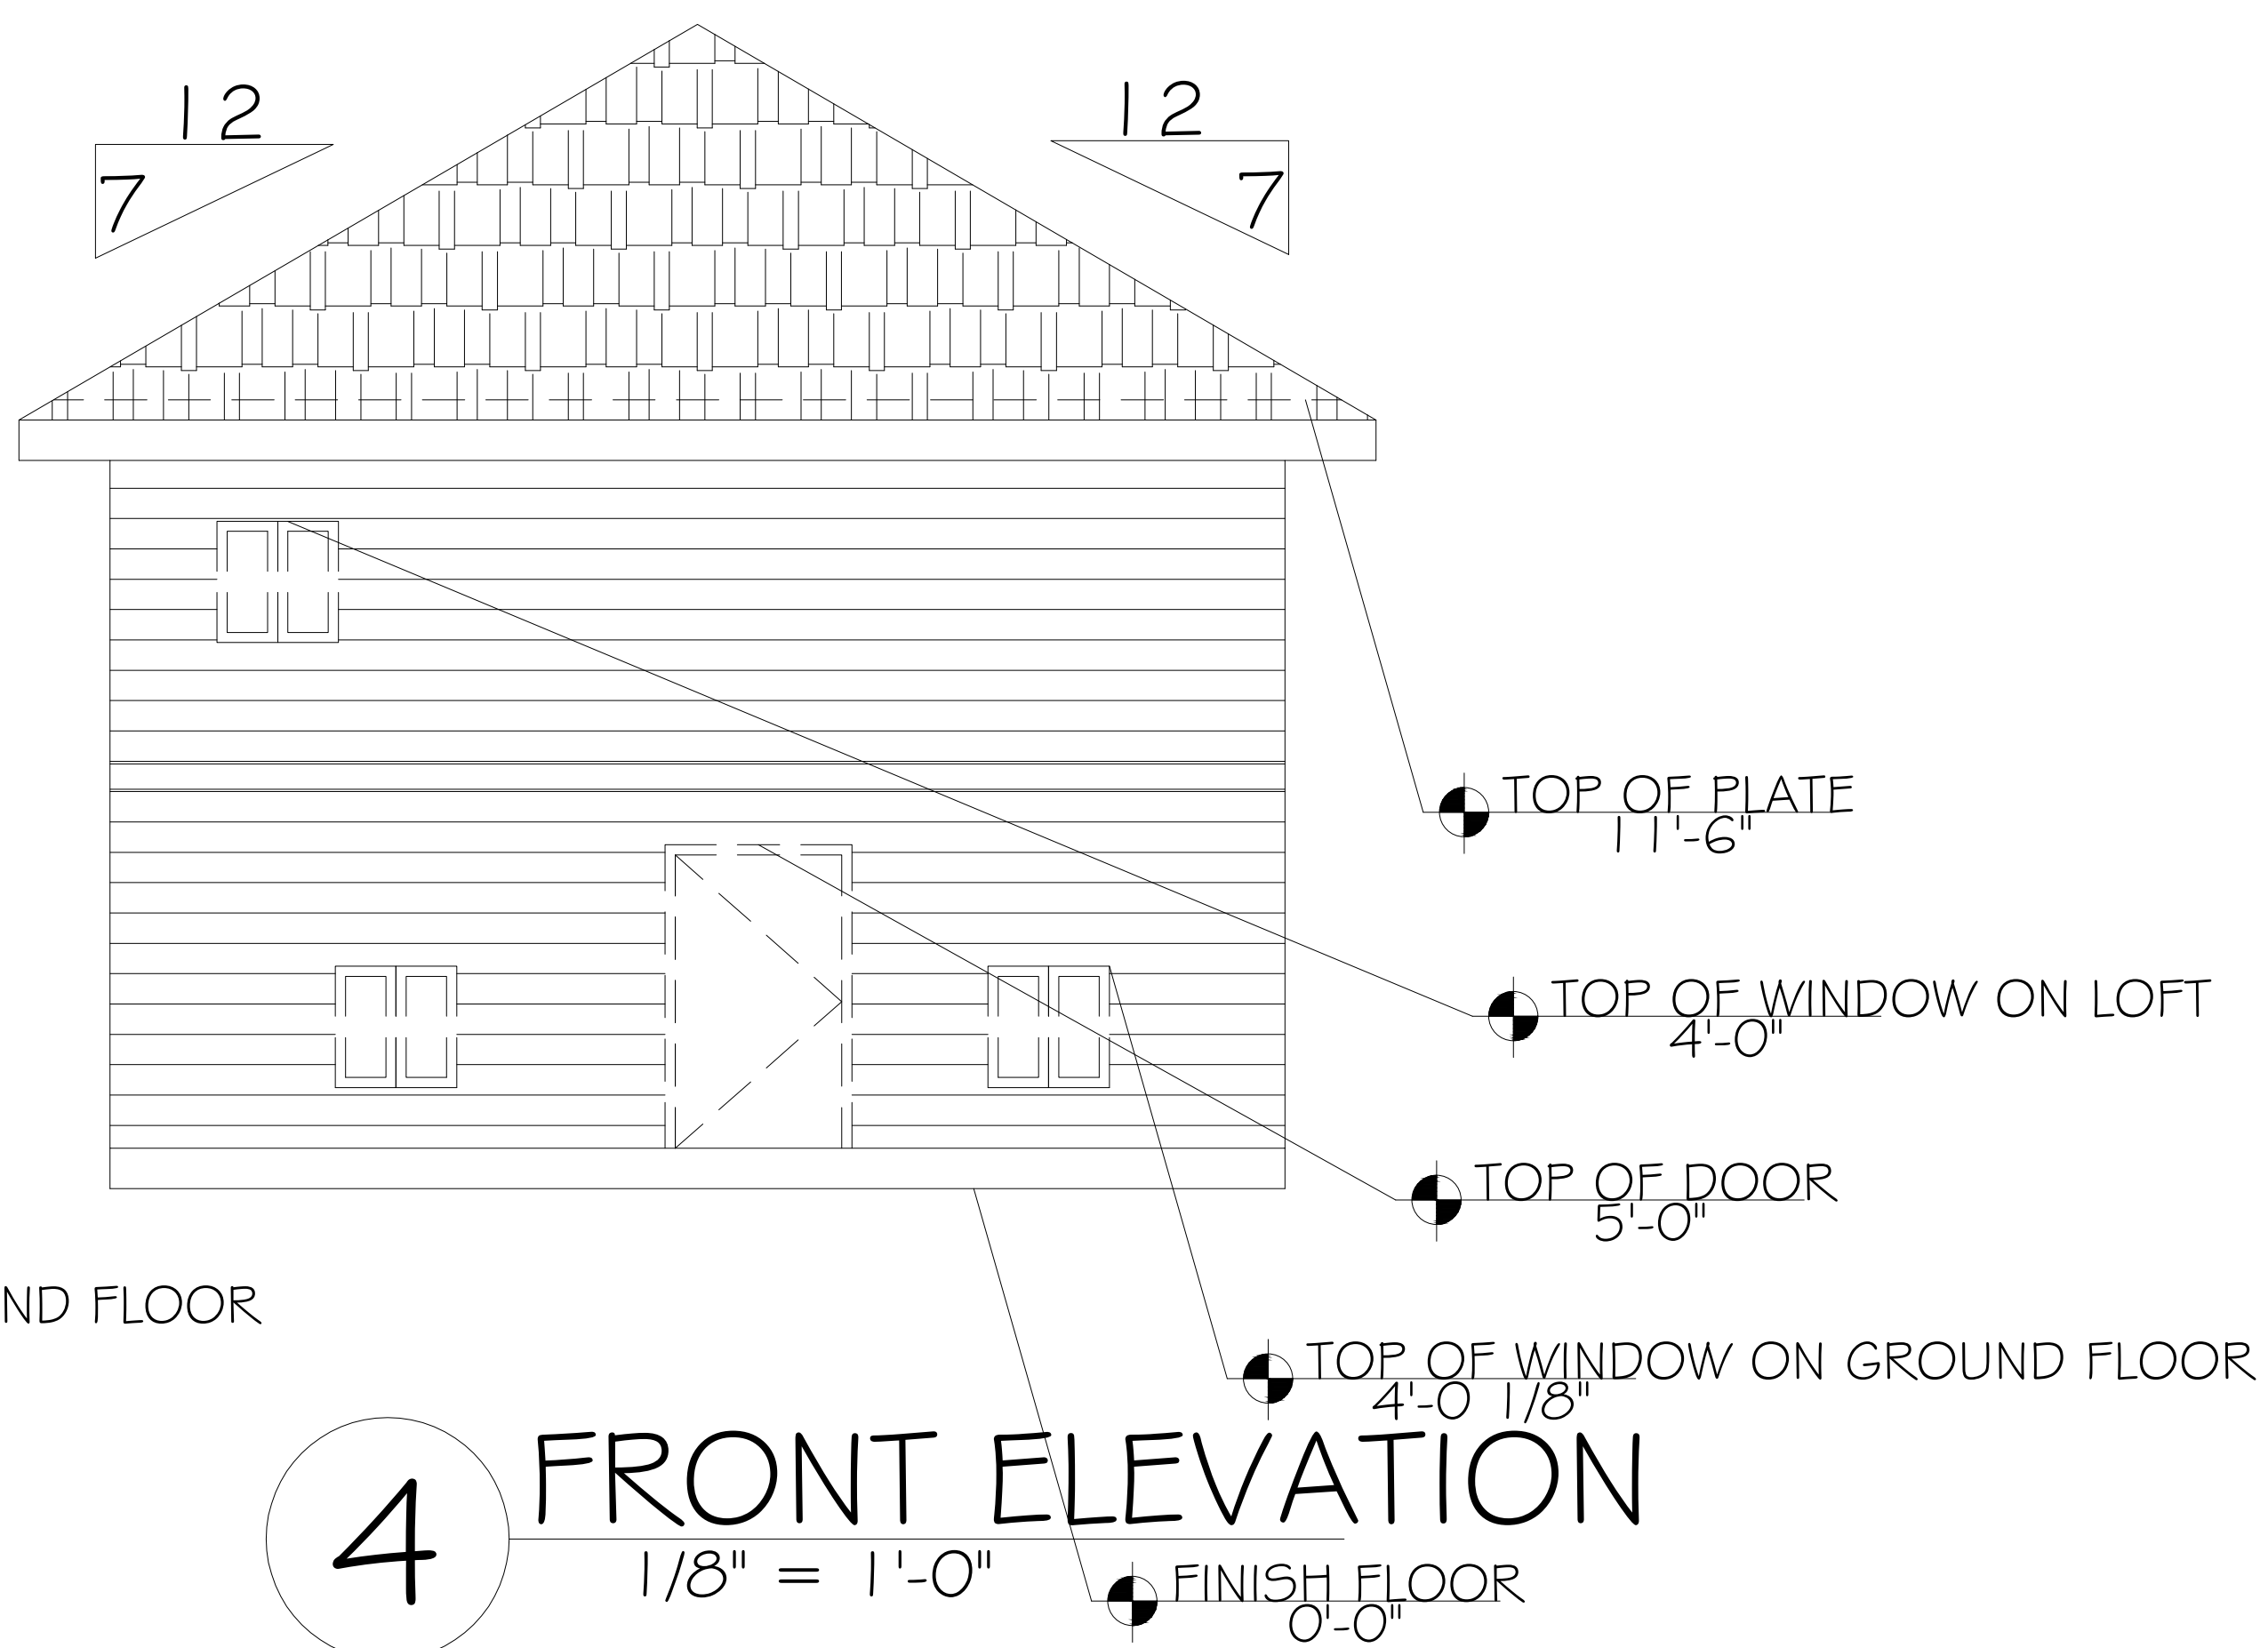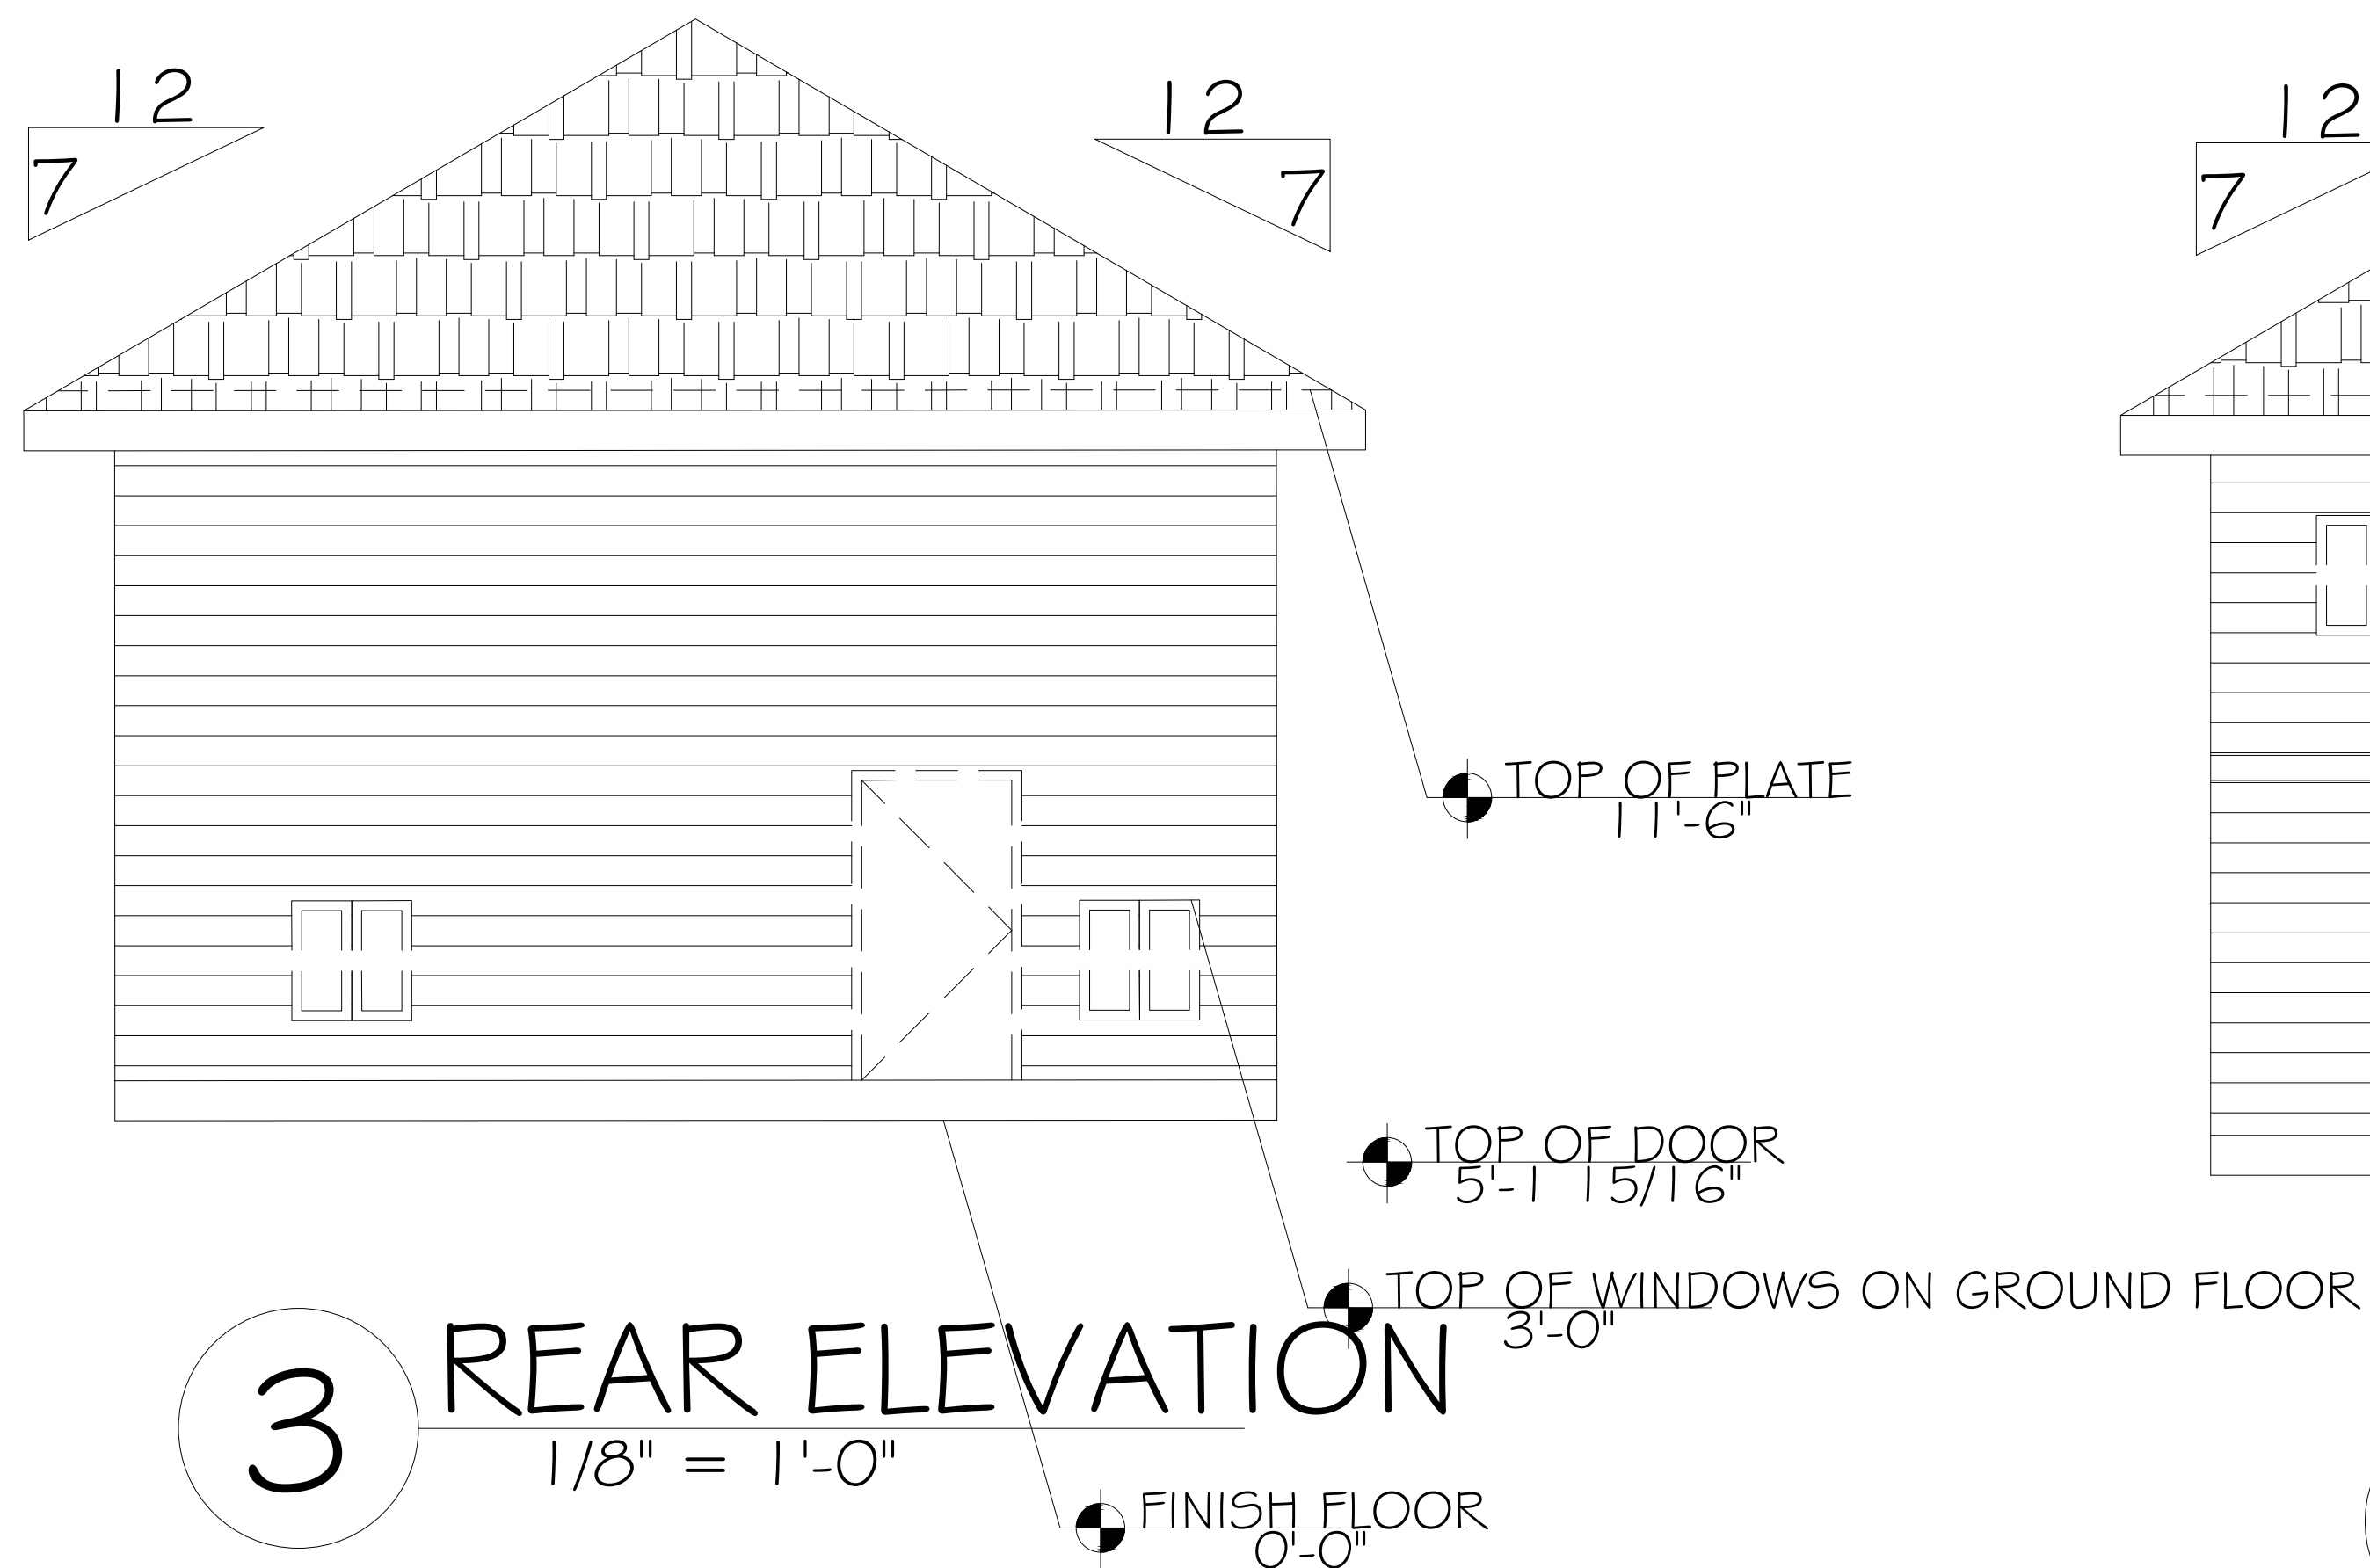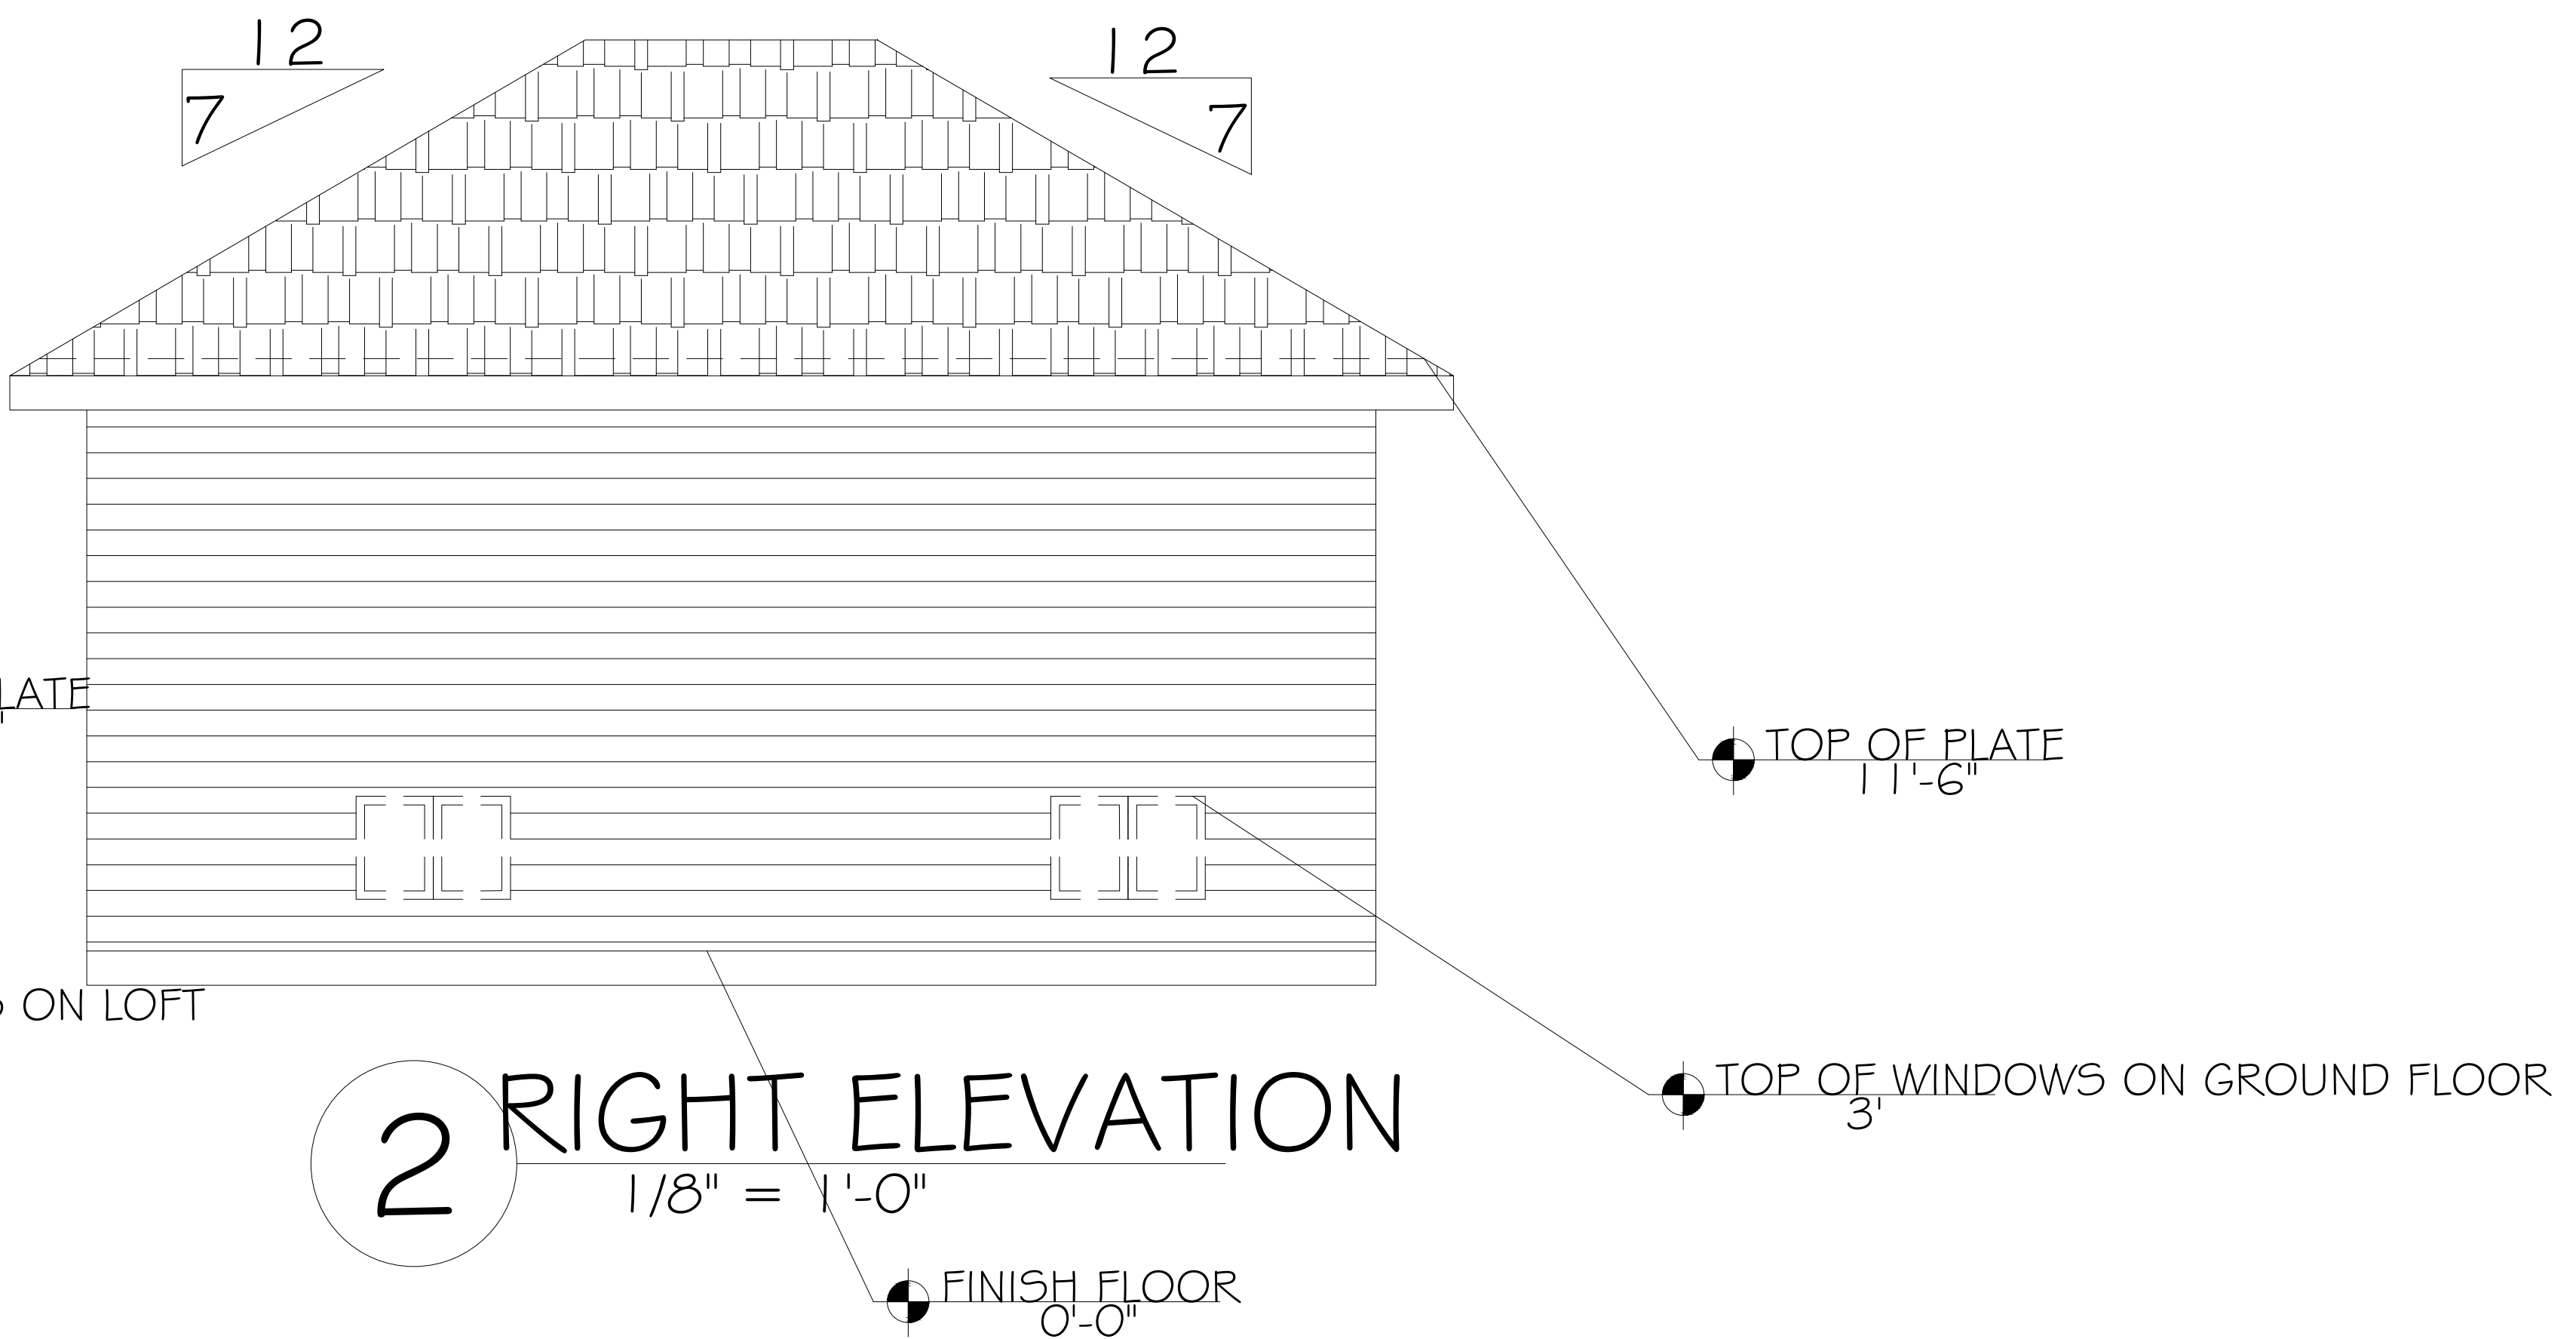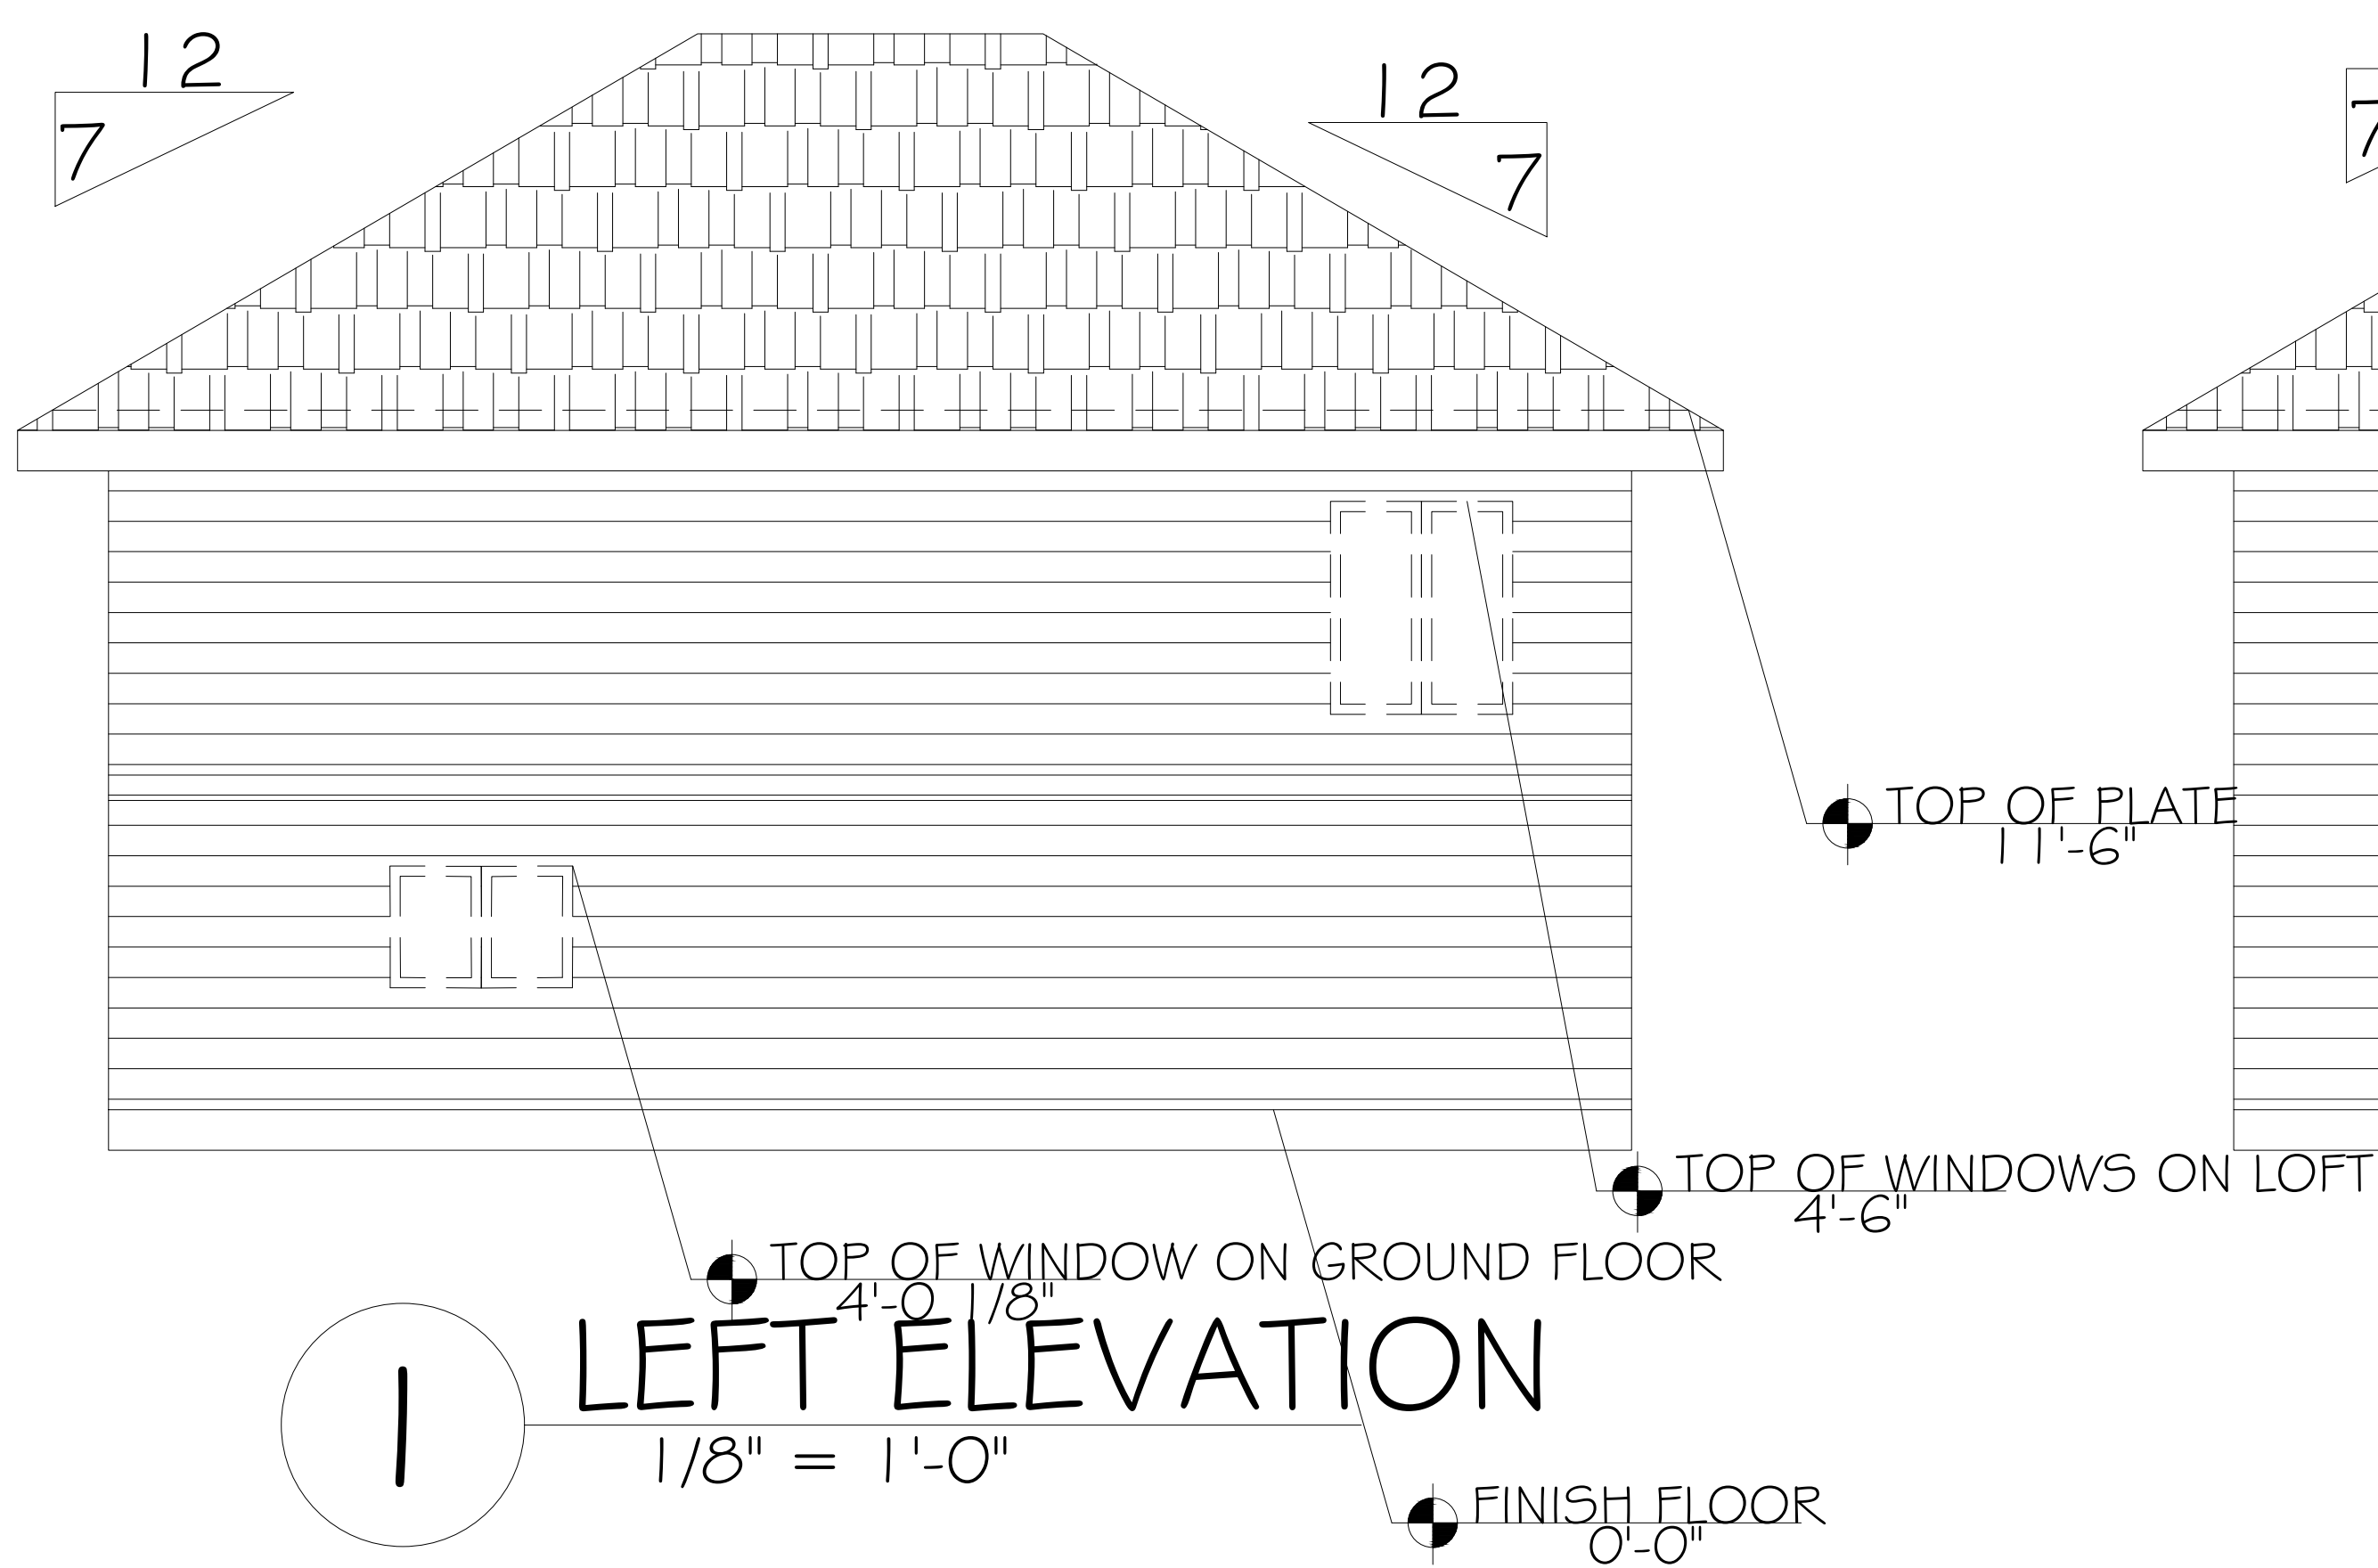

SOUTH TEXAS COLLEGE
3700 W. Military Road, McAllen, TX 78502
(956) 872-6149

Architectural & Engineering
Design Technology
These drawings and specifications are and shall be the property of the student at STC. These shall not be used or copied in any form or manner without the express, written permission, consent, and due compensation to the student. These are educational projects not to be used for construction purposes. (956) 872-6149

DL_TINY HOUSE

COMMENTS:

Project Name:

DRAWN BY:

REVISD BY:

CLASS:

DATE:

SCALE:

SHEET NUMBER:

DIEGO

OMAR VALDEZ

DFTG-1409-V01

5-11-2021

1/8" = 1'-0"

A2.1