



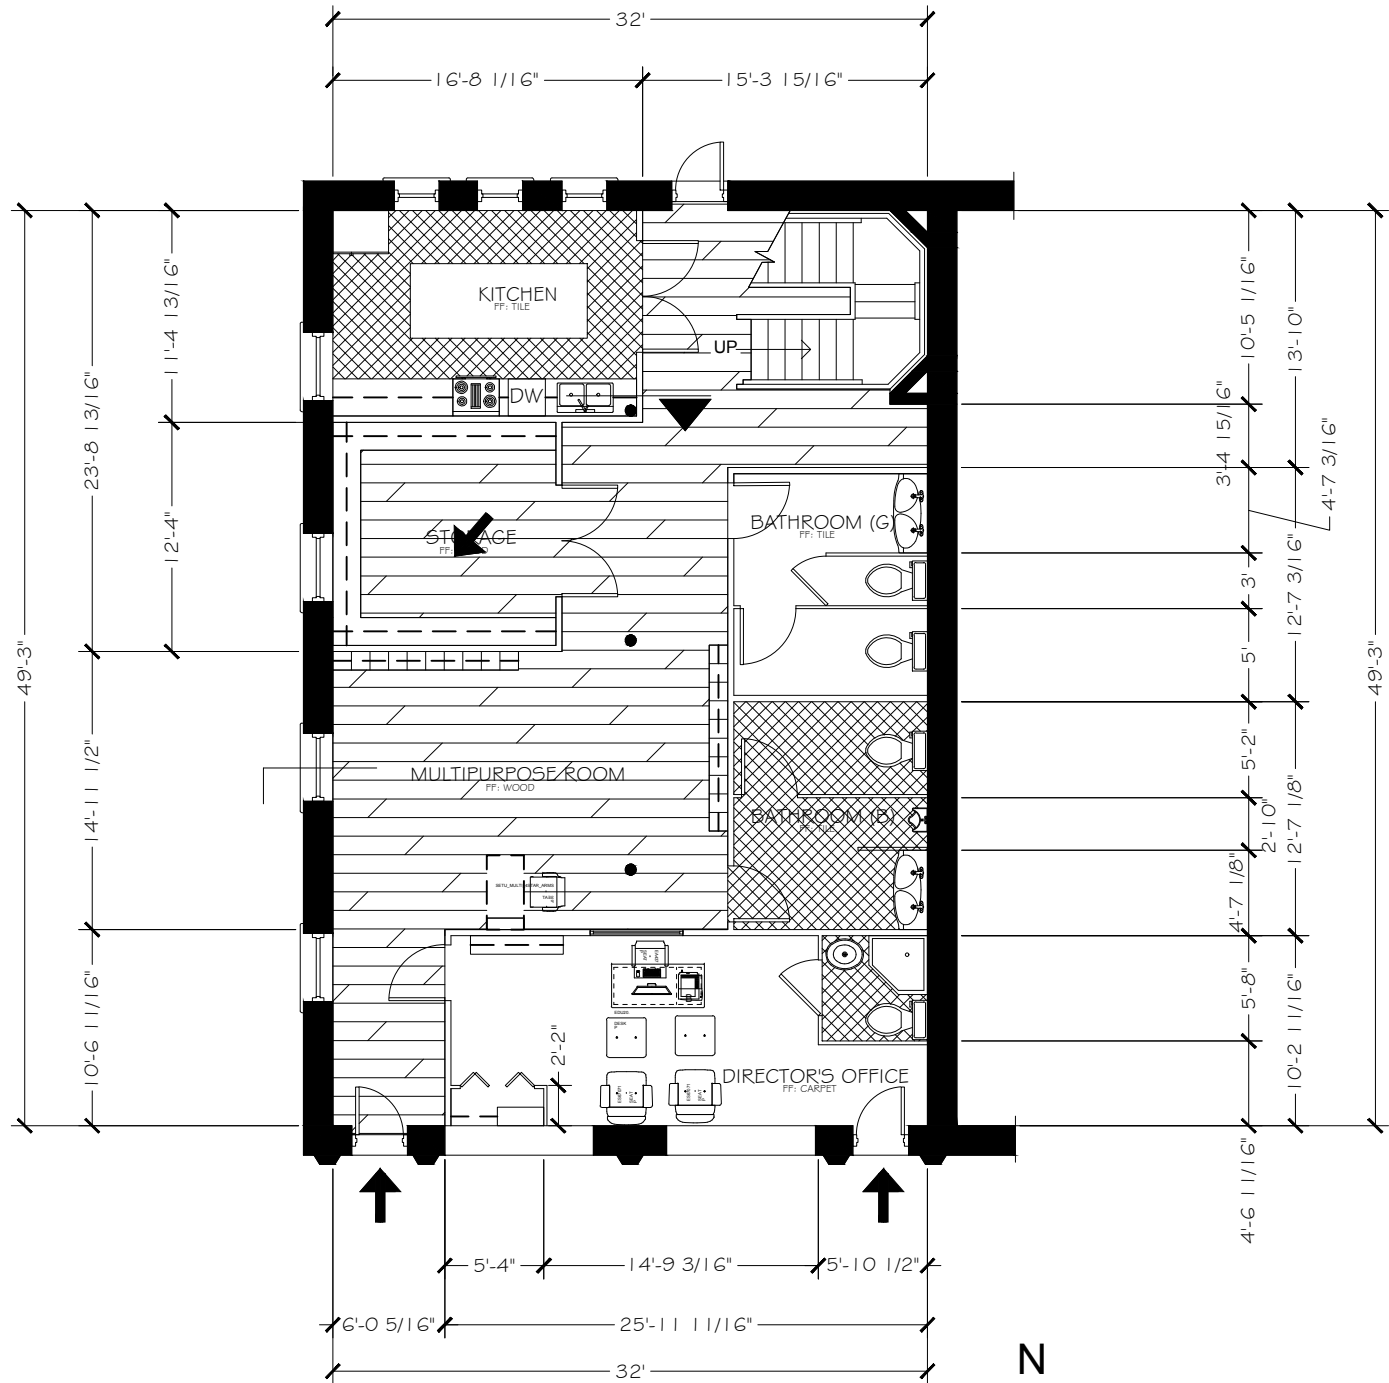

1 FLOOR PLAN
1/4" = 1'-0"

FINISH SCHEDULE									
NO.	SYMBOL	DESCRIPTION	FINISH	QUANTITY	UNIT	FINISH	QUANTITY	UNIT	FINISH
1	[Symbol]	WALLS	PAINT	1	SQ. YD.	PAINT	1	SQ. YD.	PAINT
2	[Symbol]	FLOOR	PAINT	1	SQ. YD.	PAINT	1	SQ. YD.	PAINT
3	[Symbol]	CEILING	PAINT	1	SQ. YD.	PAINT	1	SQ. YD.	PAINT
4	[Symbol]	DOORS	PAINT	1	EA.	PAINT	1	EA.	PAINT
5	[Symbol]	WINDOWS	PAINT	1	EA.	PAINT	1	EA.	PAINT

FINISH SCHEDULE									
NO.	SYMBOL	DESCRIPTION	FINISH	QUANTITY	UNIT	FINISH	QUANTITY	UNIT	FINISH
1	[Symbol]	WALLS	PAINT	1	SQ. YD.	PAINT	1	SQ. YD.	PAINT
2	[Symbol]	FLOOR	PAINT	1	SQ. YD.	PAINT	1	SQ. YD.	PAINT
3	[Symbol]	CEILING	PAINT	1	SQ. YD.	PAINT	1	SQ. YD.	PAINT
4	[Symbol]	DOORS	PAINT	1	EA.	PAINT	1	EA.	PAINT
5	[Symbol]	WINDOWS	PAINT	1	EA.	PAINT	1	EA.	PAINT

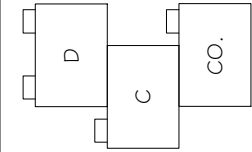

SOUTH TEXAS COLLEGE
3700 W. Military Road, McAllen, TX 78502
(956) 872-5149

**Architectural & Engineering
Design Technology**

These drawings and specifications are and shall be the property of the student at STC. These shall not be used or copied in any form or manner without the express, written permission, consent, and due compensation to the student. These are educational projects not to be used for construction purposes. (956) 872-5149

Township Youth Org.

COMMENTS:

NOTES:

REVISD BY:

DATE:

DRAWN BY:
Diego Lopez

REVISED BY:
Laura Salas

CLASS:
INDS-1445-VO1

DATE:
4-5-2022

SCALE:
1/4" = 1'-0"

SHEET NUMBER:

A.O1