

ROYAL PALMS PLAZA NORTH TENANT



REV	DESCRIPTION	DATE
SCHEDULE OF REVISIONS		




PROJECT: 22 02 08

ROYAL PALMS (NORTH TENANT)

2901 N 10th St
McAllen, Tx 78501

Cover Sheet

B0.0

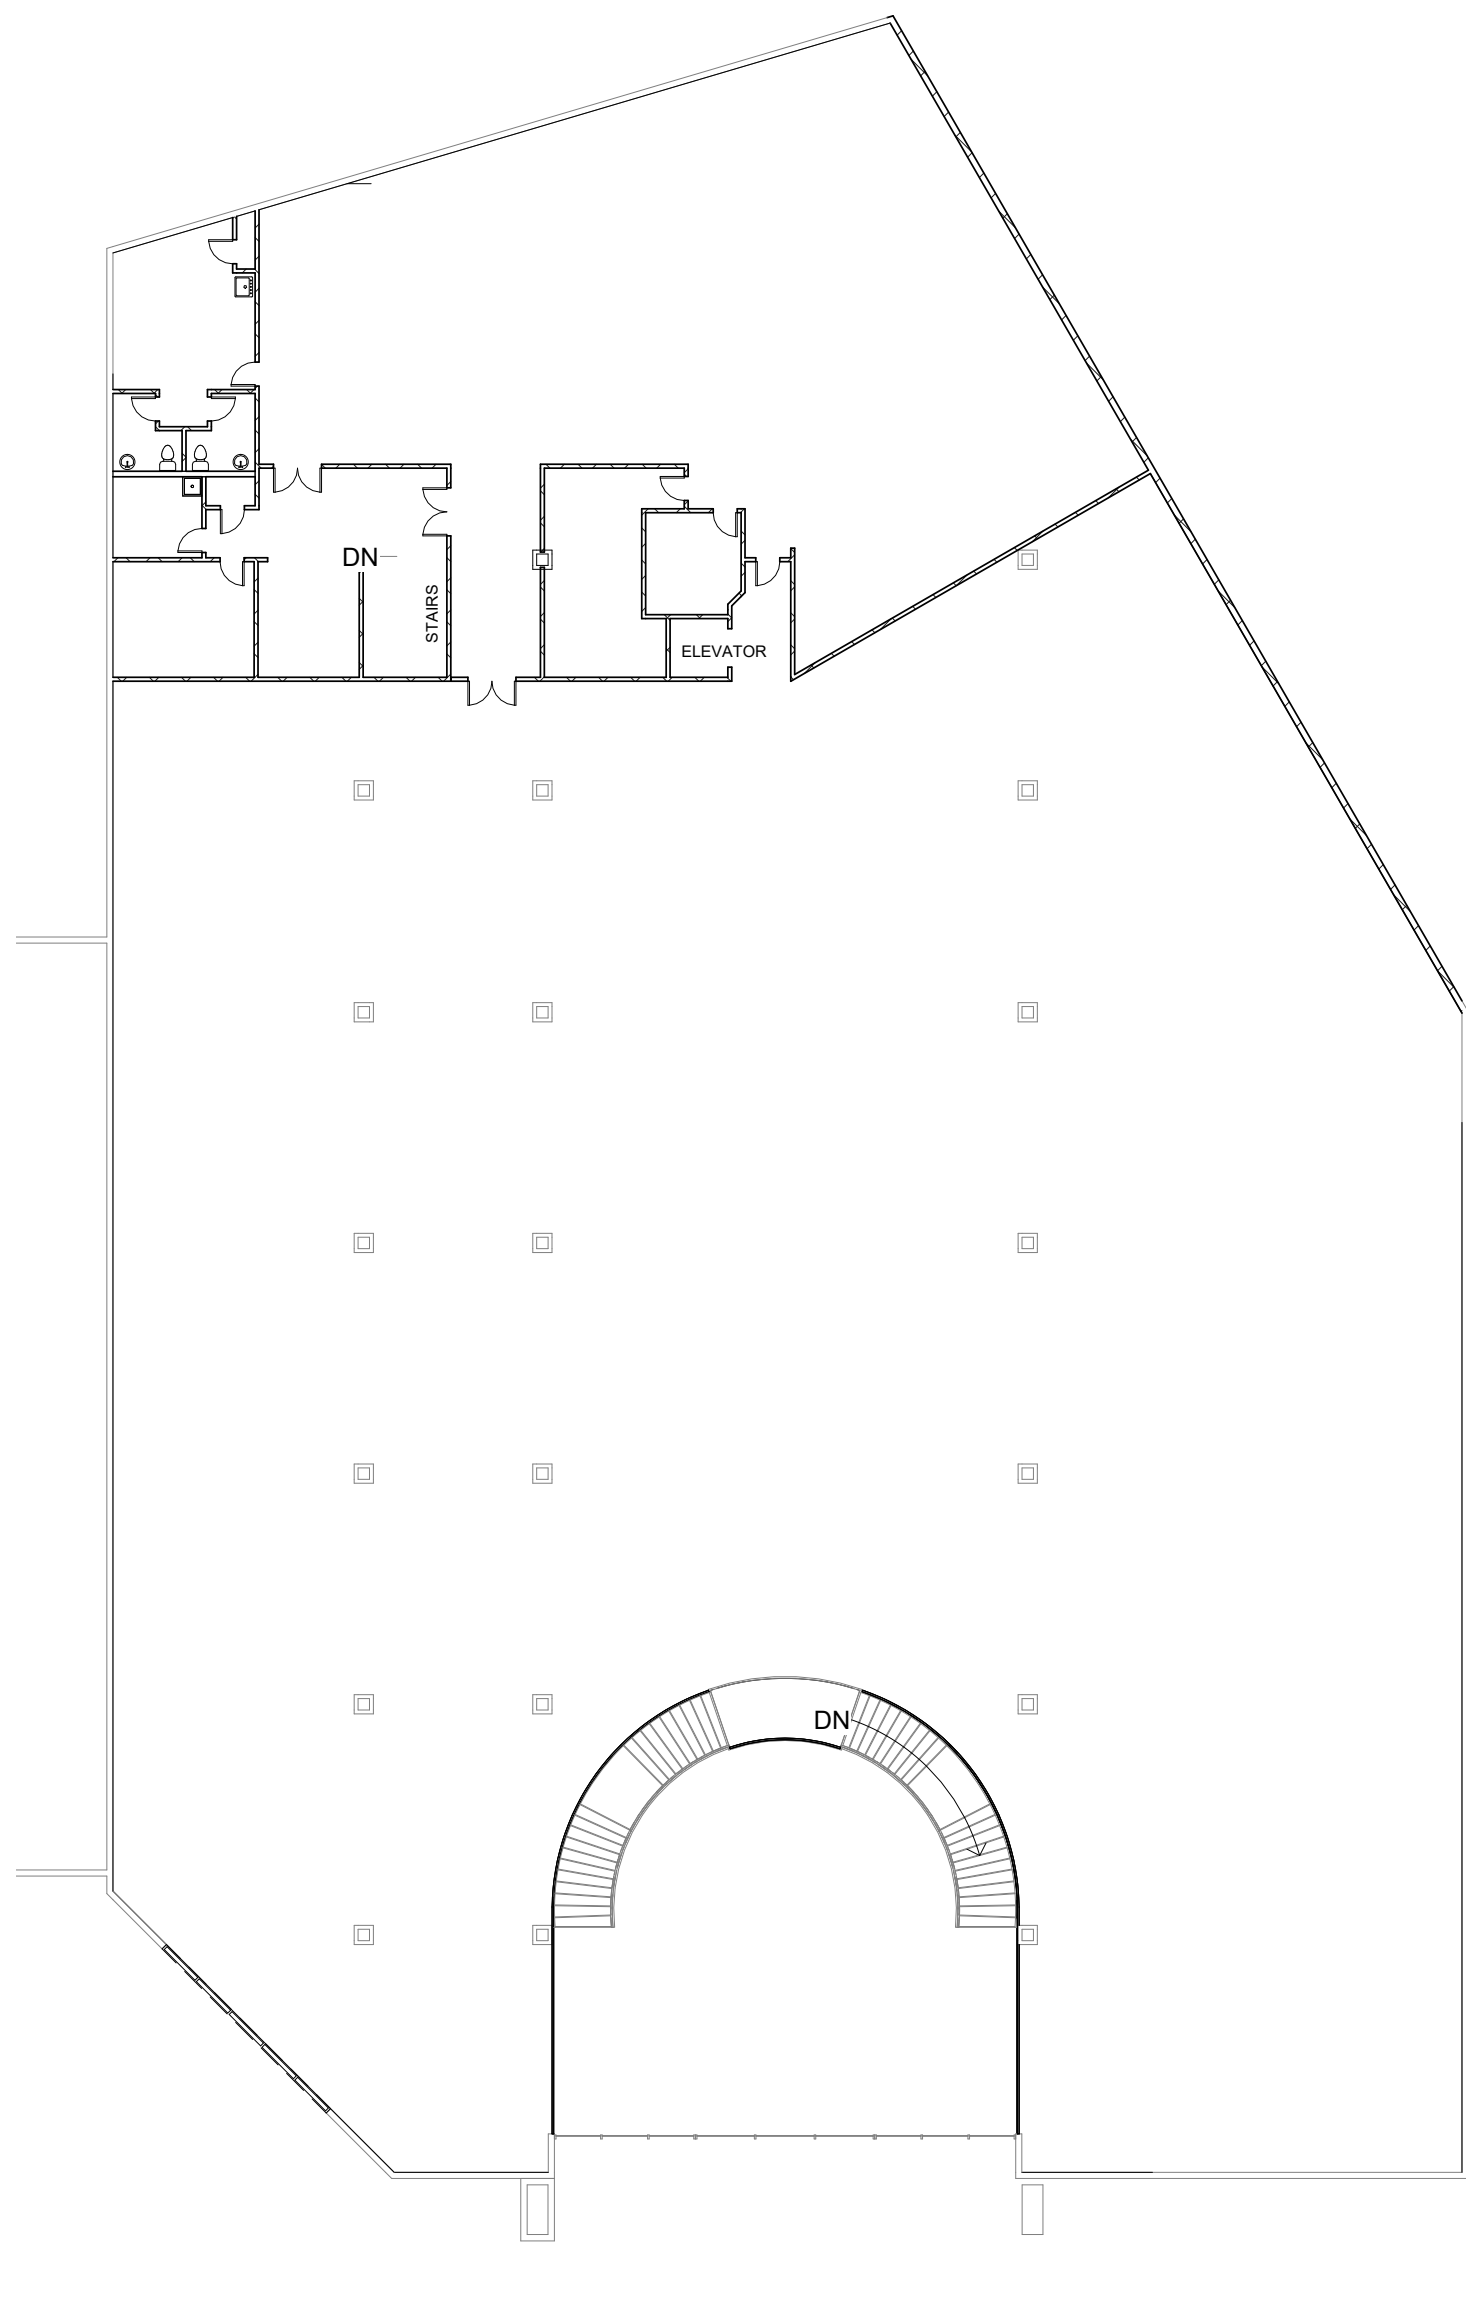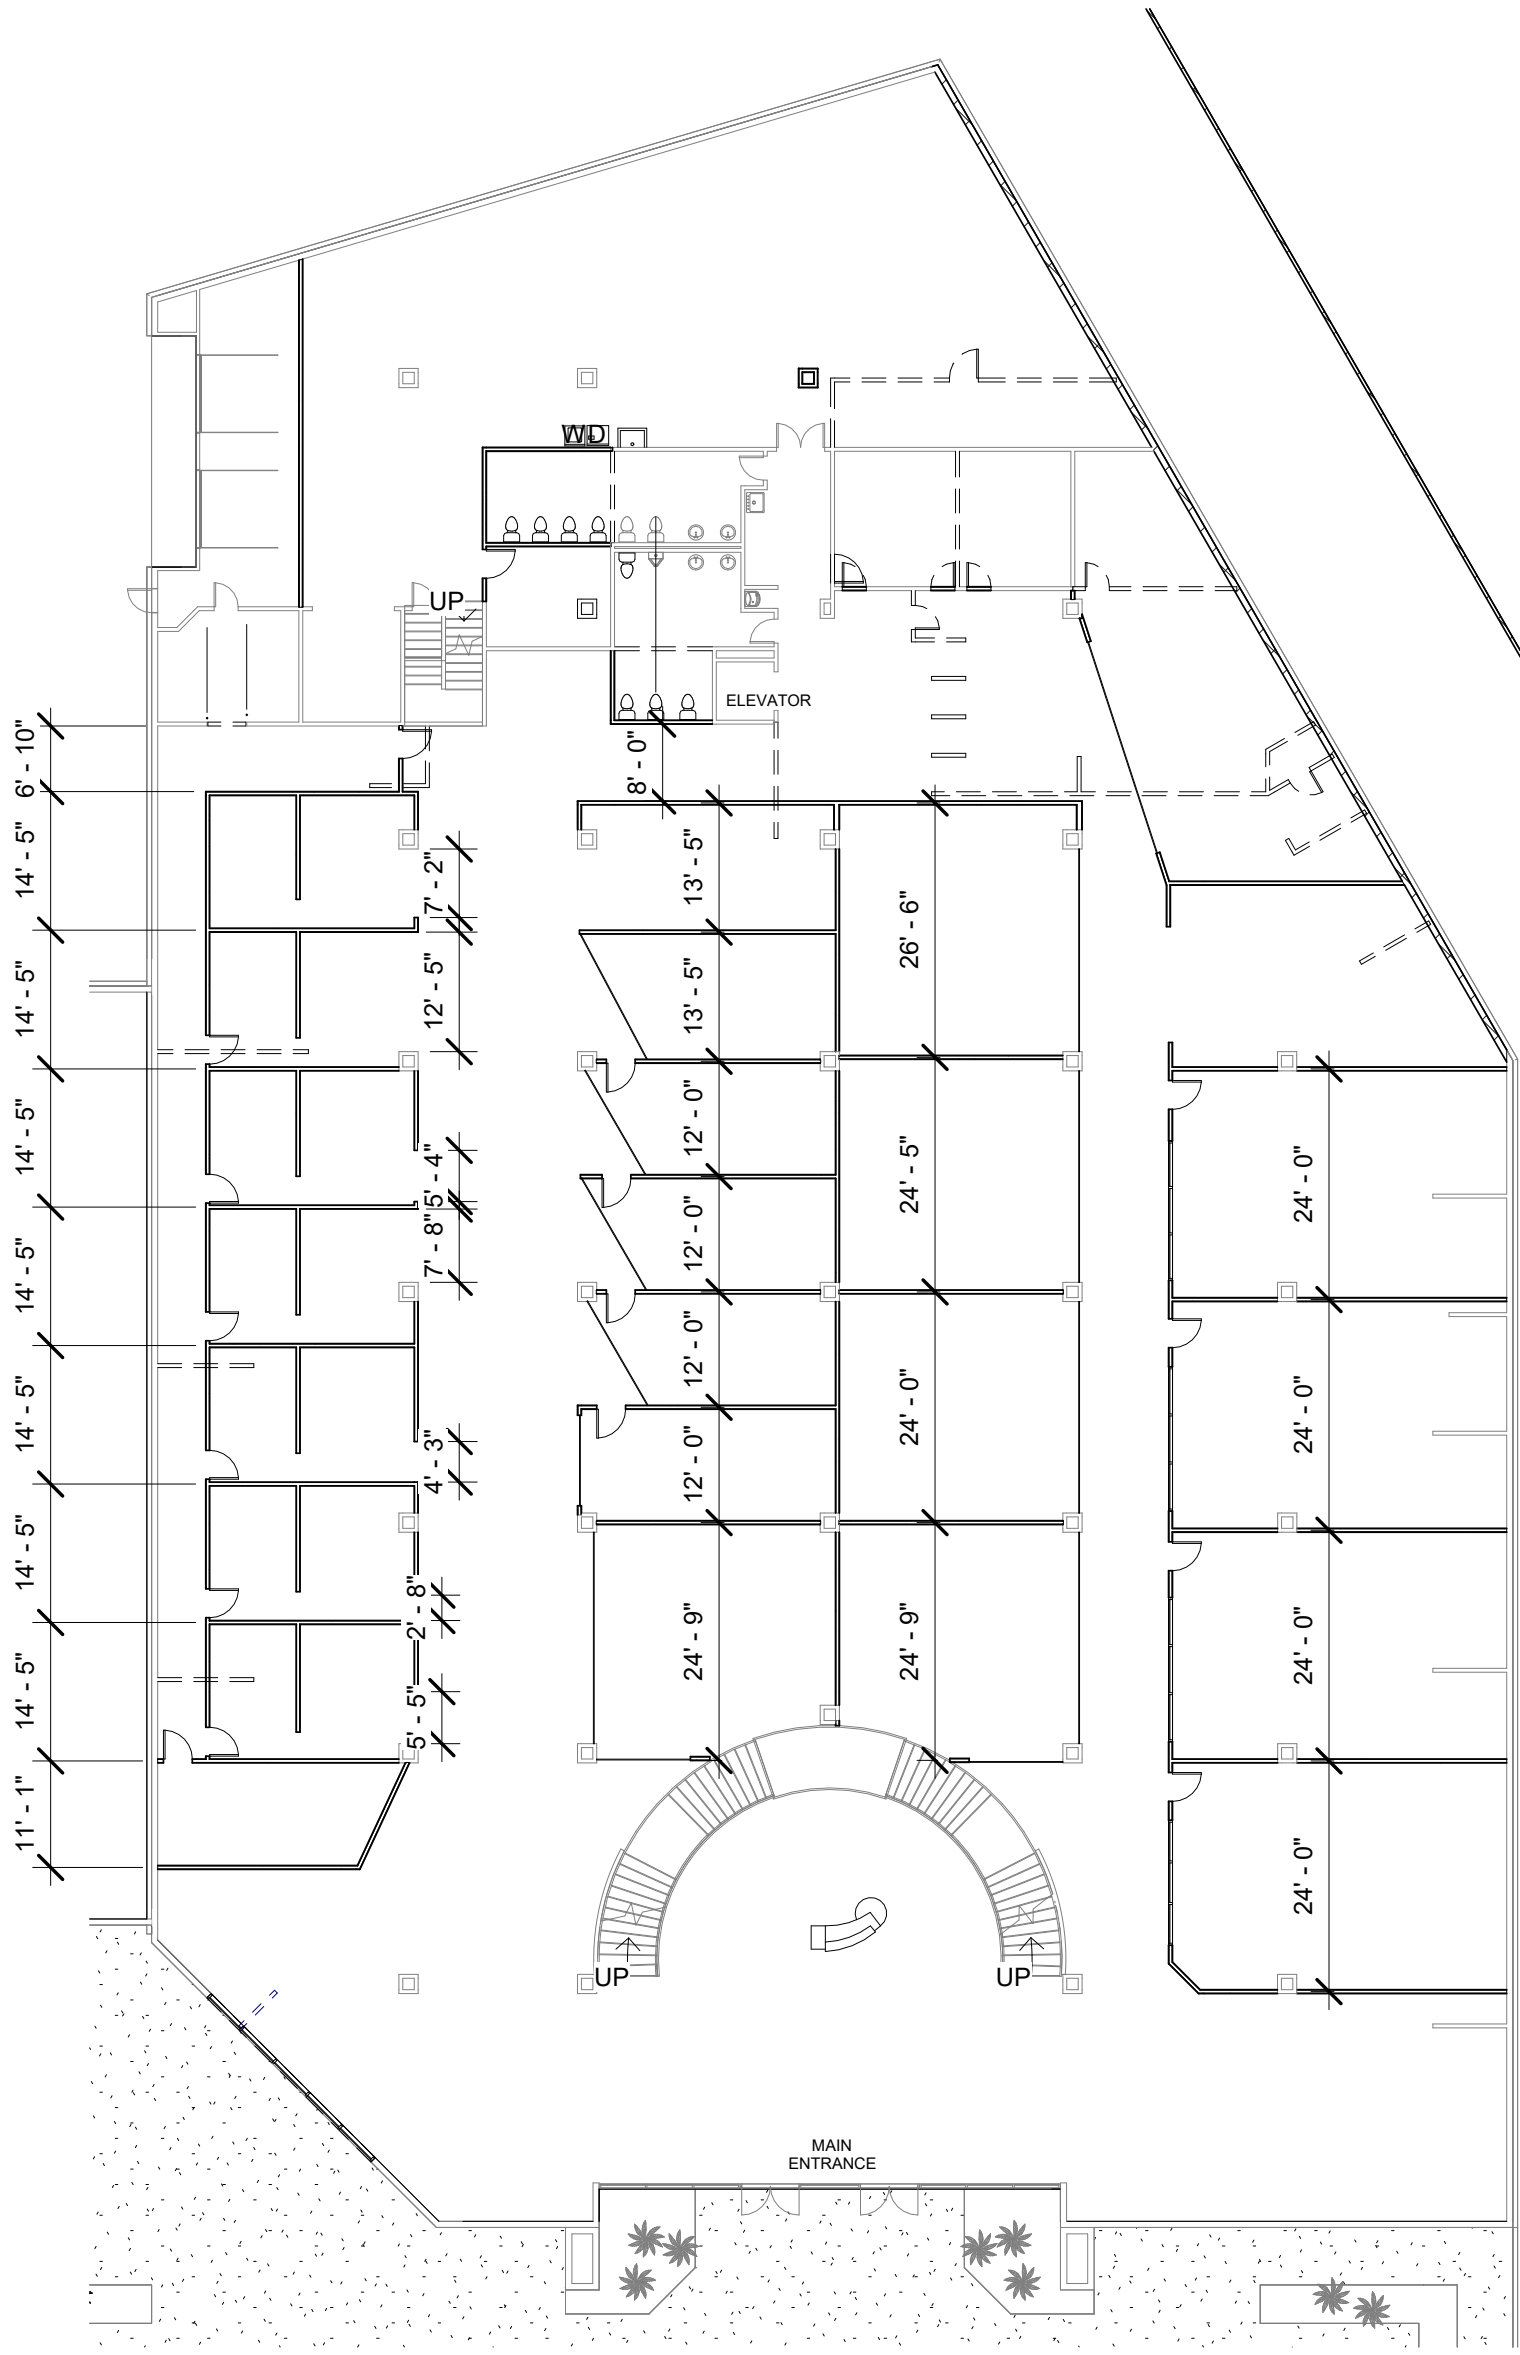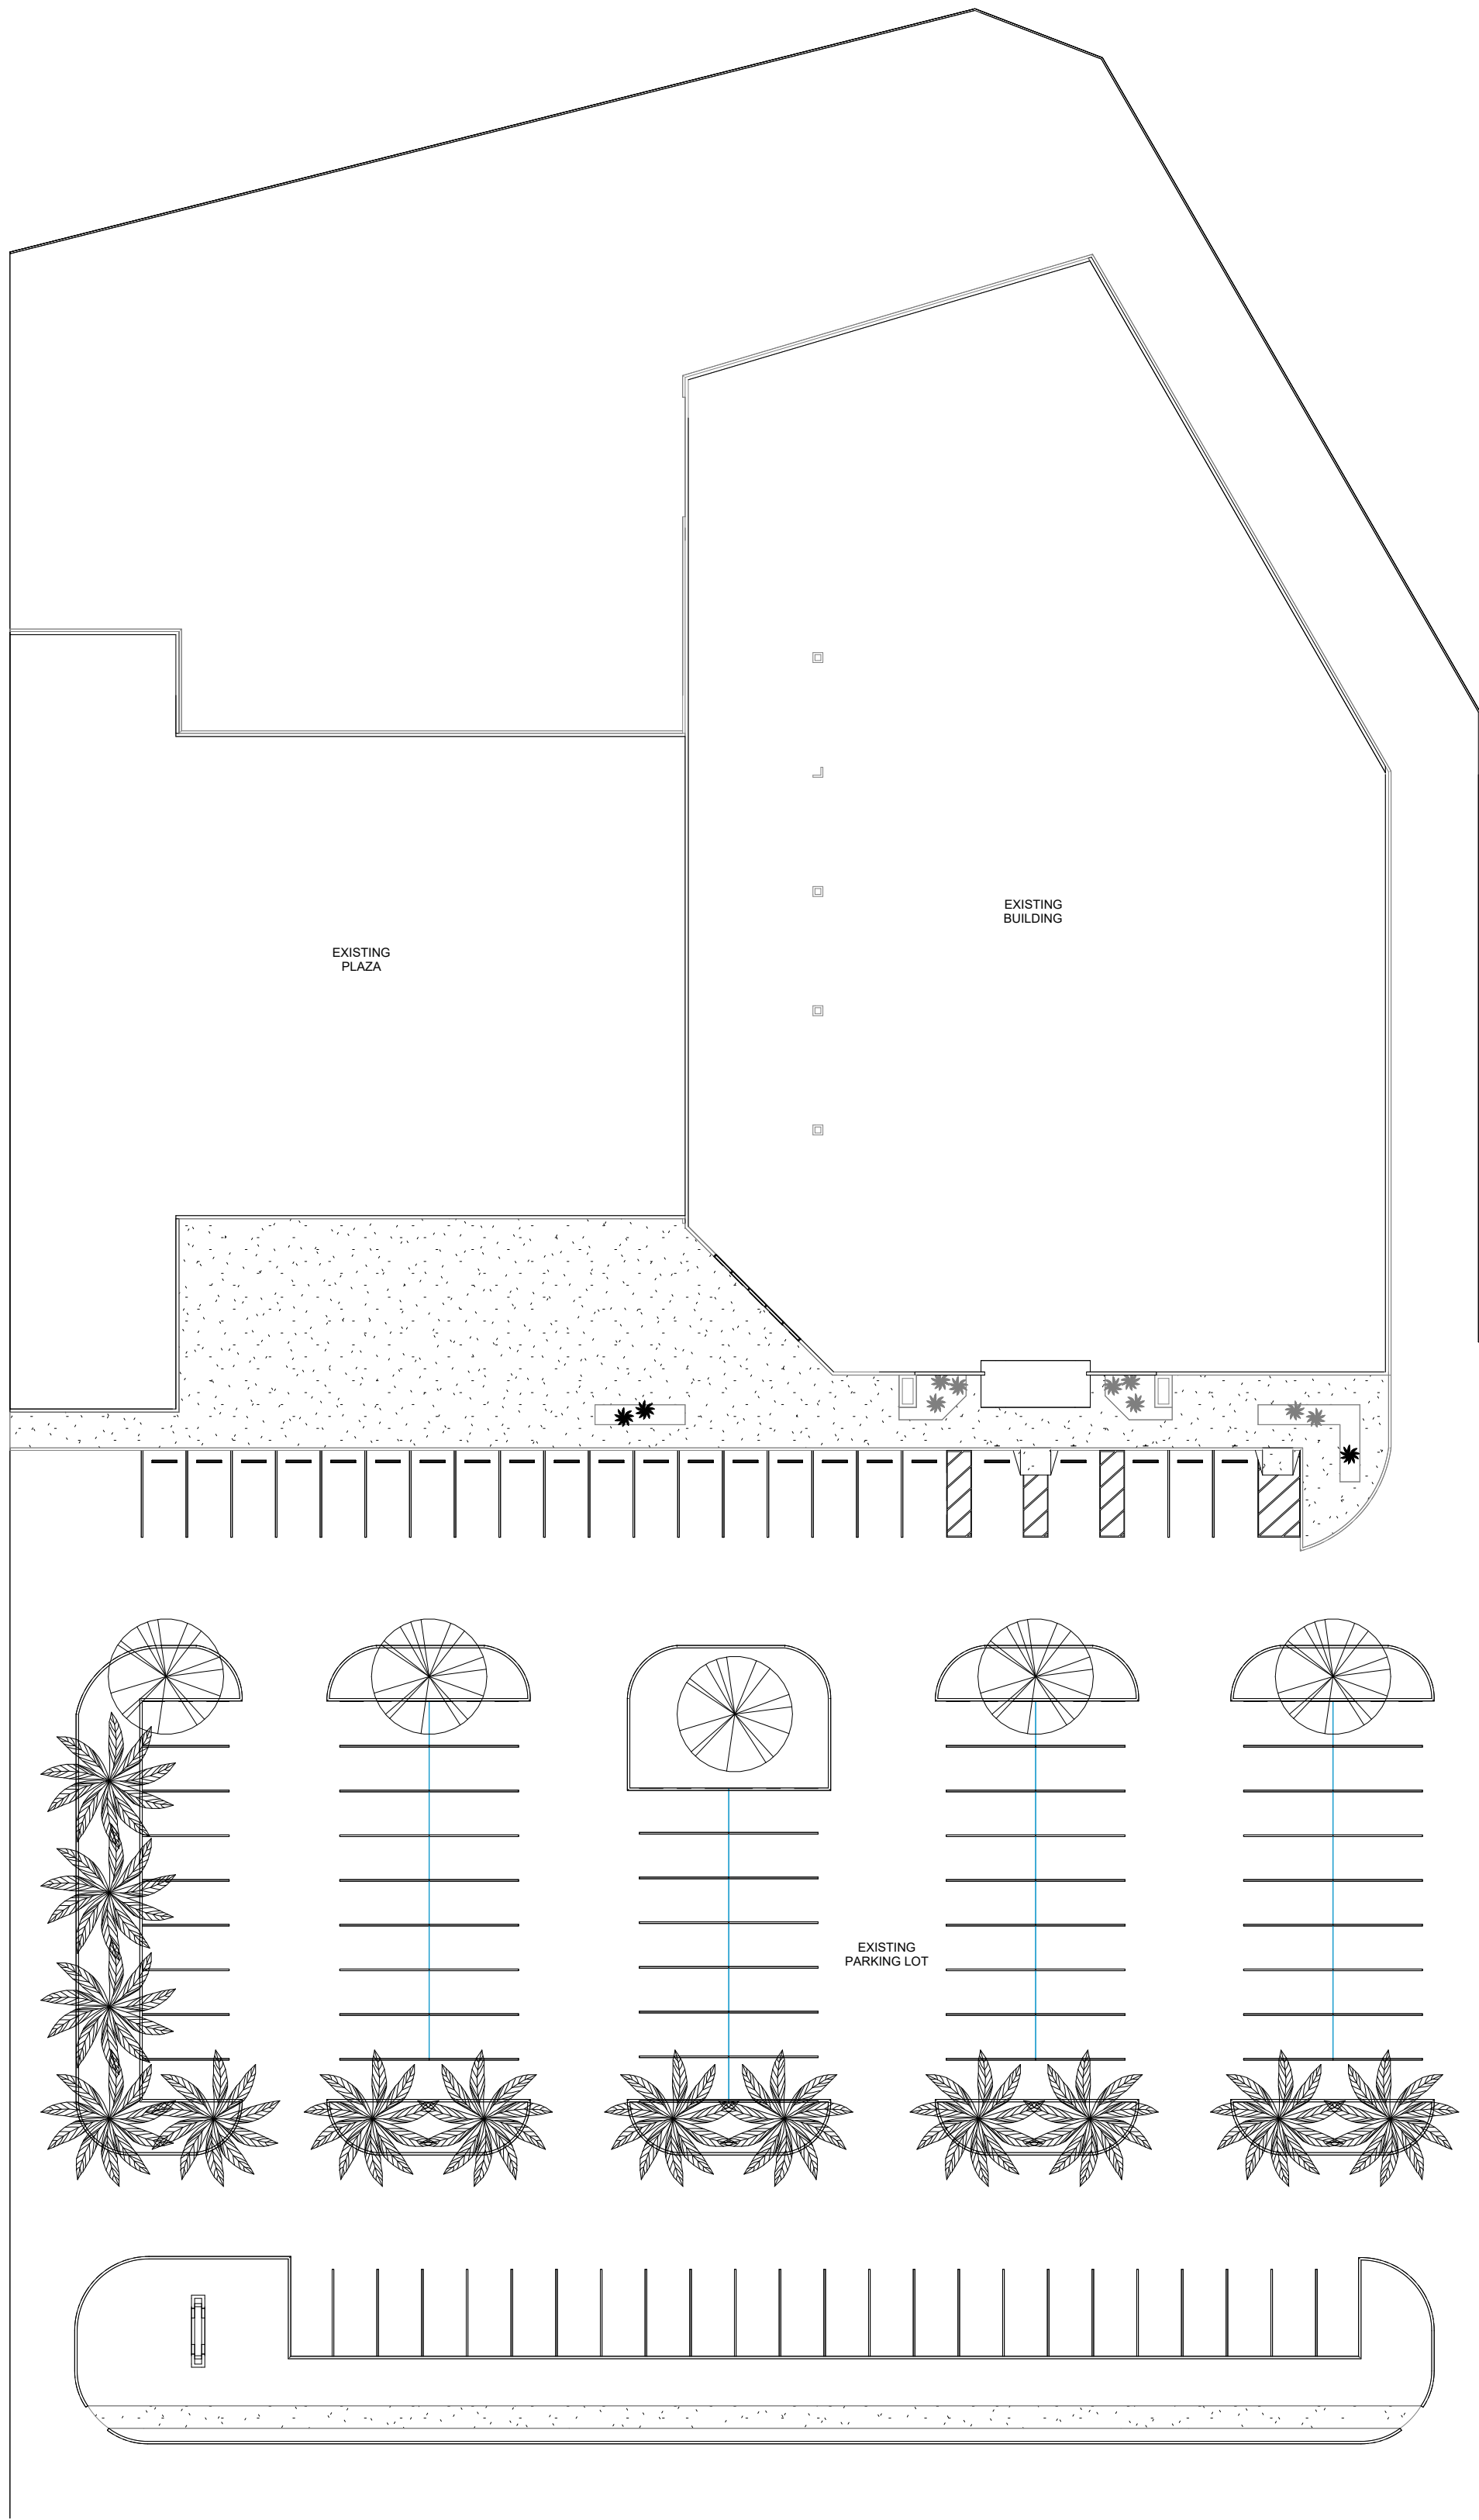

PROJECT: 22 02 08


ROYAL PALMS (NORTH TENANT)

2901 N 10th St
McAllen, Tx 78501


Floor Plan

B1.0


REV	DESCRIPTION	DATE
	SCHEDULE OF REVISIONS	

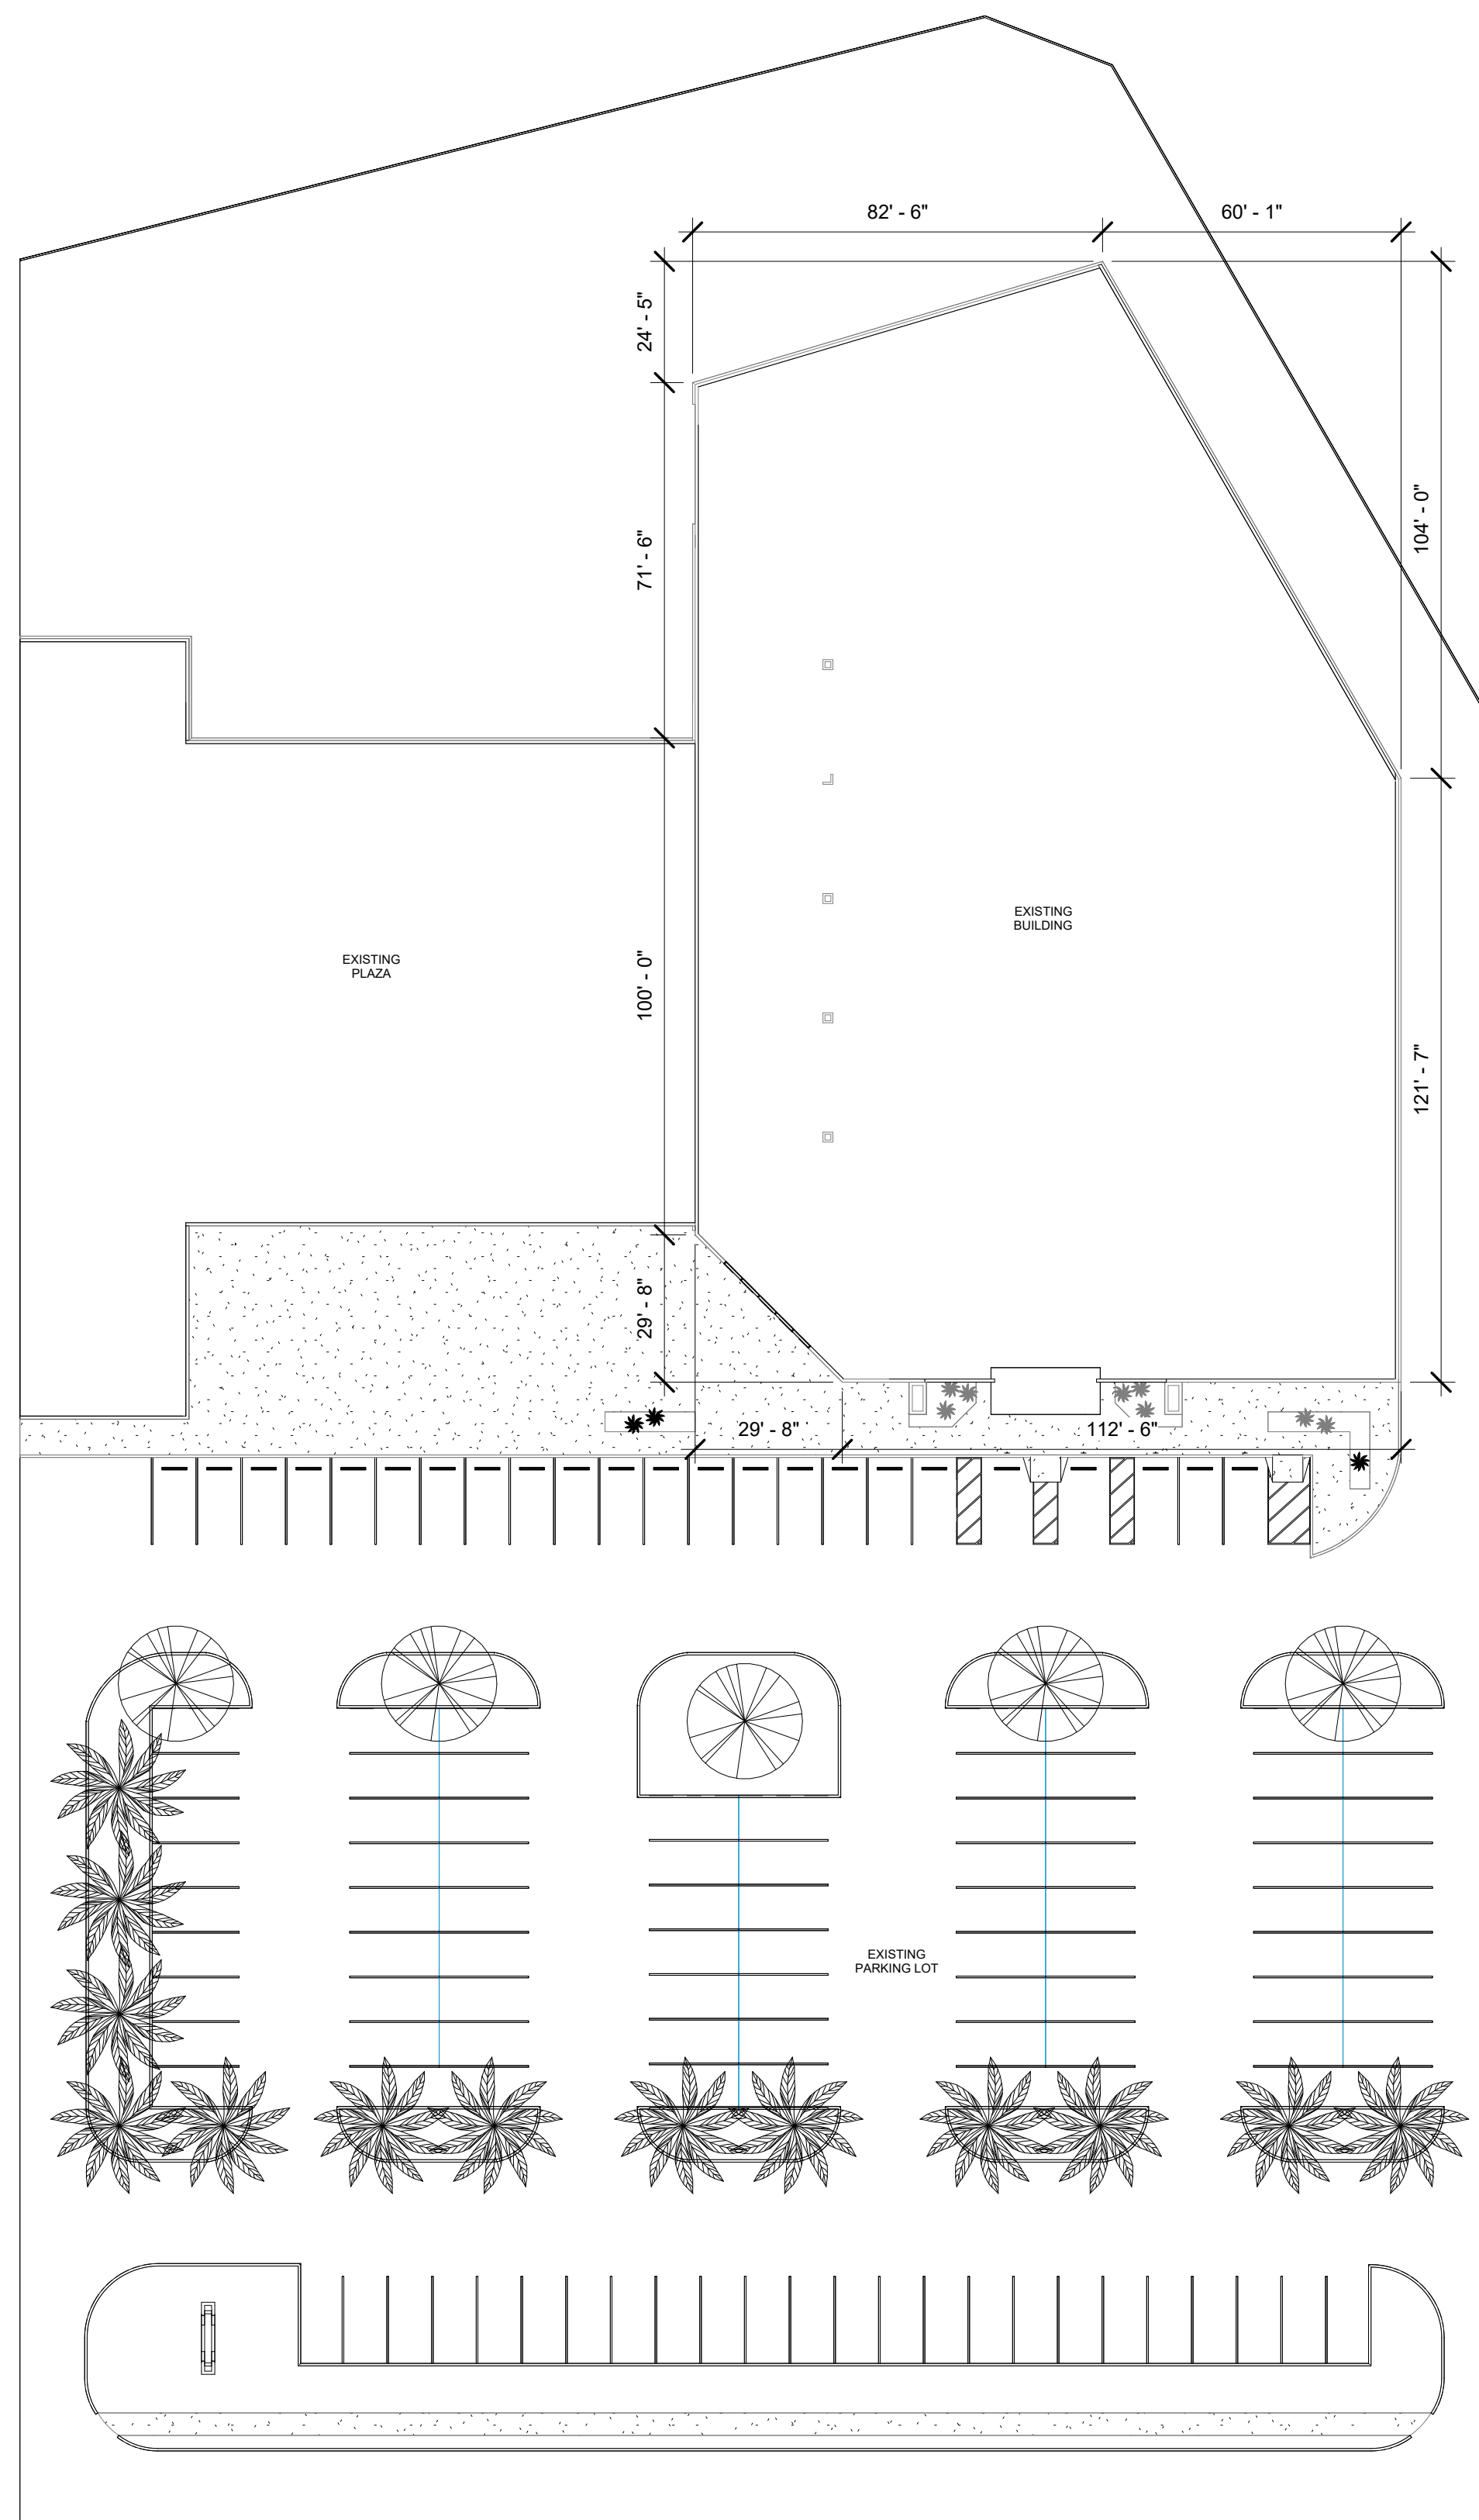

1 SITE PLAN - DIMENSIONS
1" = 30'-0"

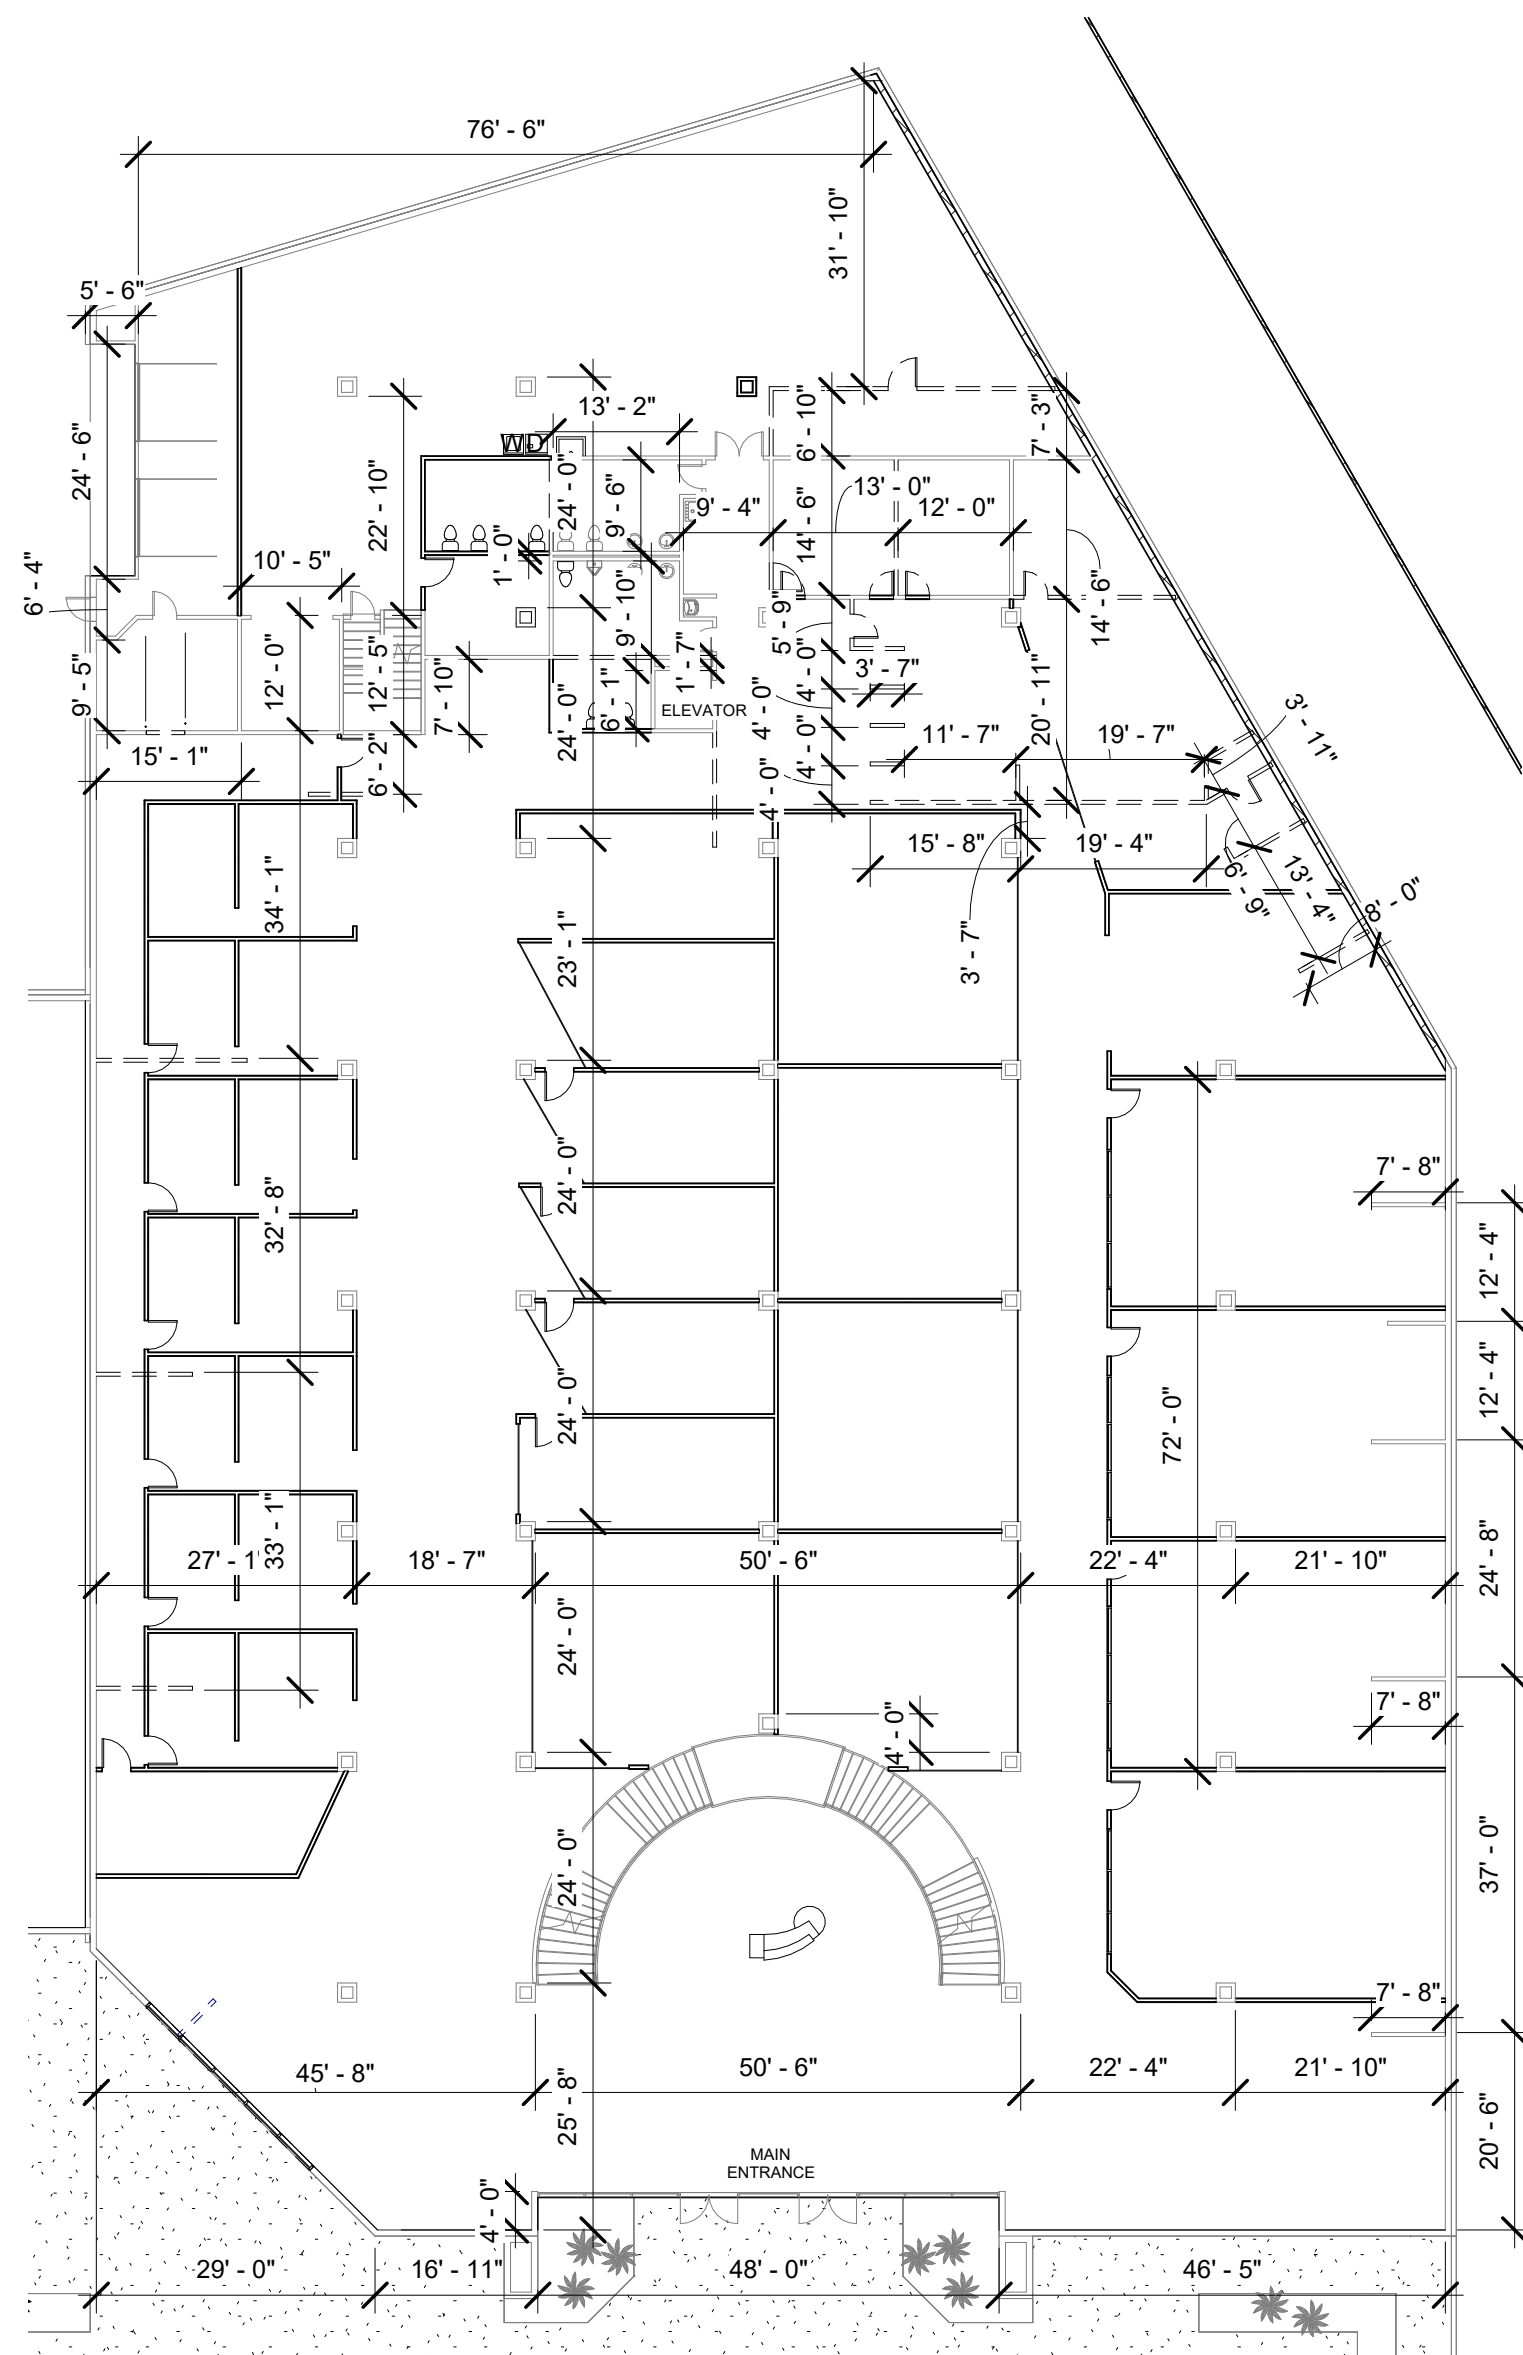

② 1ST FLOOR - DIMENSIONS
1" = 20'-0"

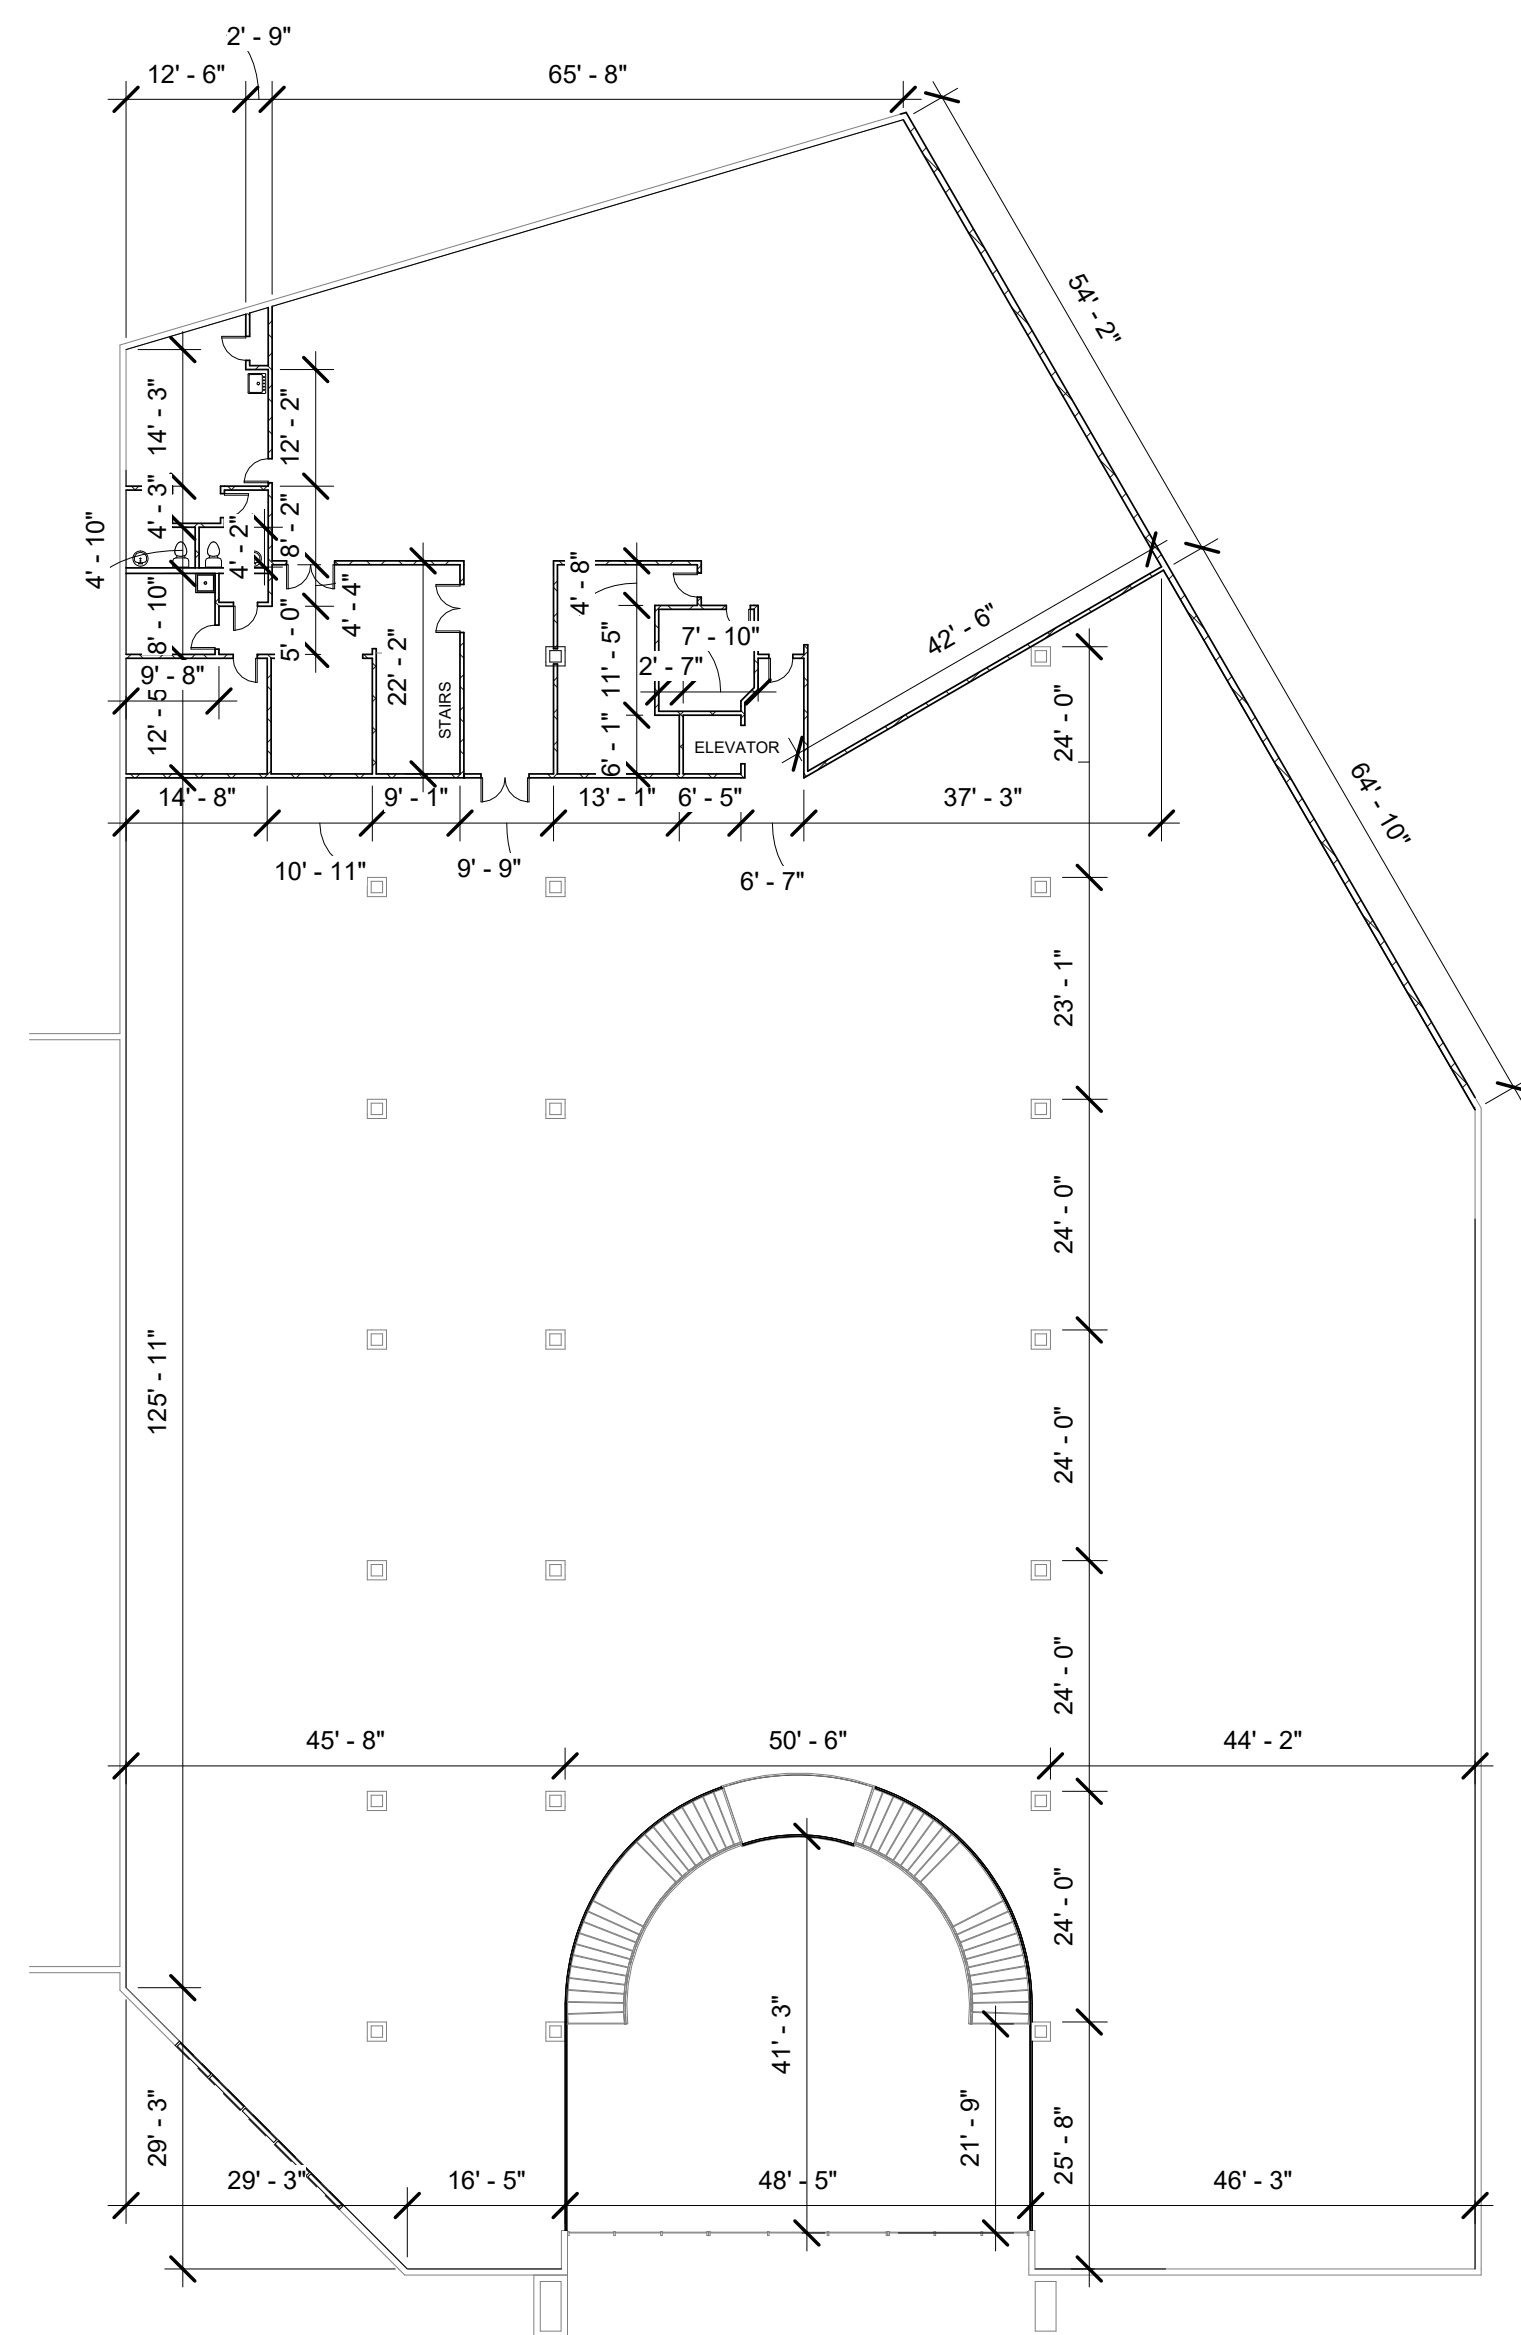

③ 2ND FLOOR - DIMENSIONS
1" = 20'-0"

REV	DESCRIPTION	DATE
SCHEDULE OF REVISIONS		

PROJECT: 22 02 08


ROYAL PALMS (NORTH TENANT)

2901 N 10th St
McAllen, Tx 78501


Dimensions Plan

B1.1


B1.2

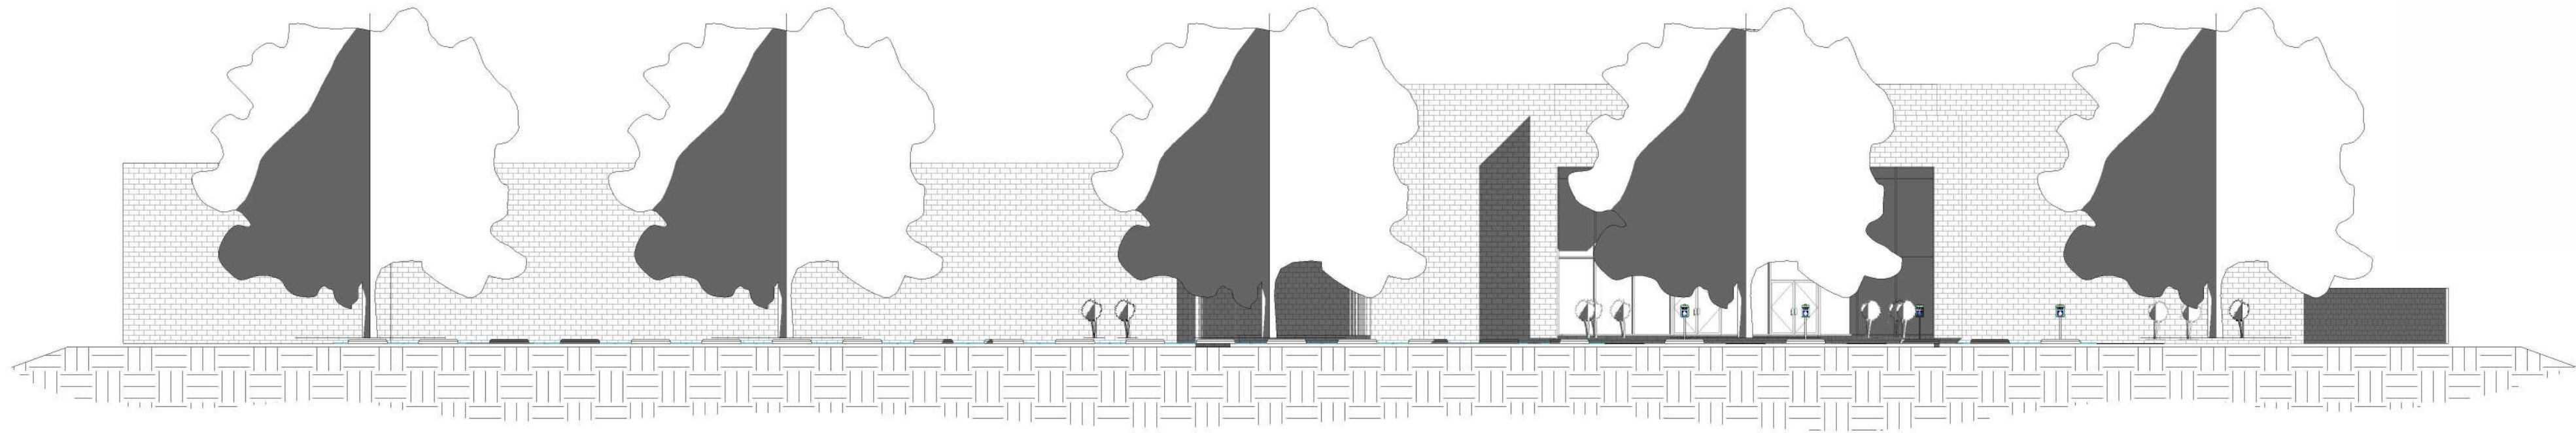


③ FRONT ELEVATION
1/16" = 1'-0"

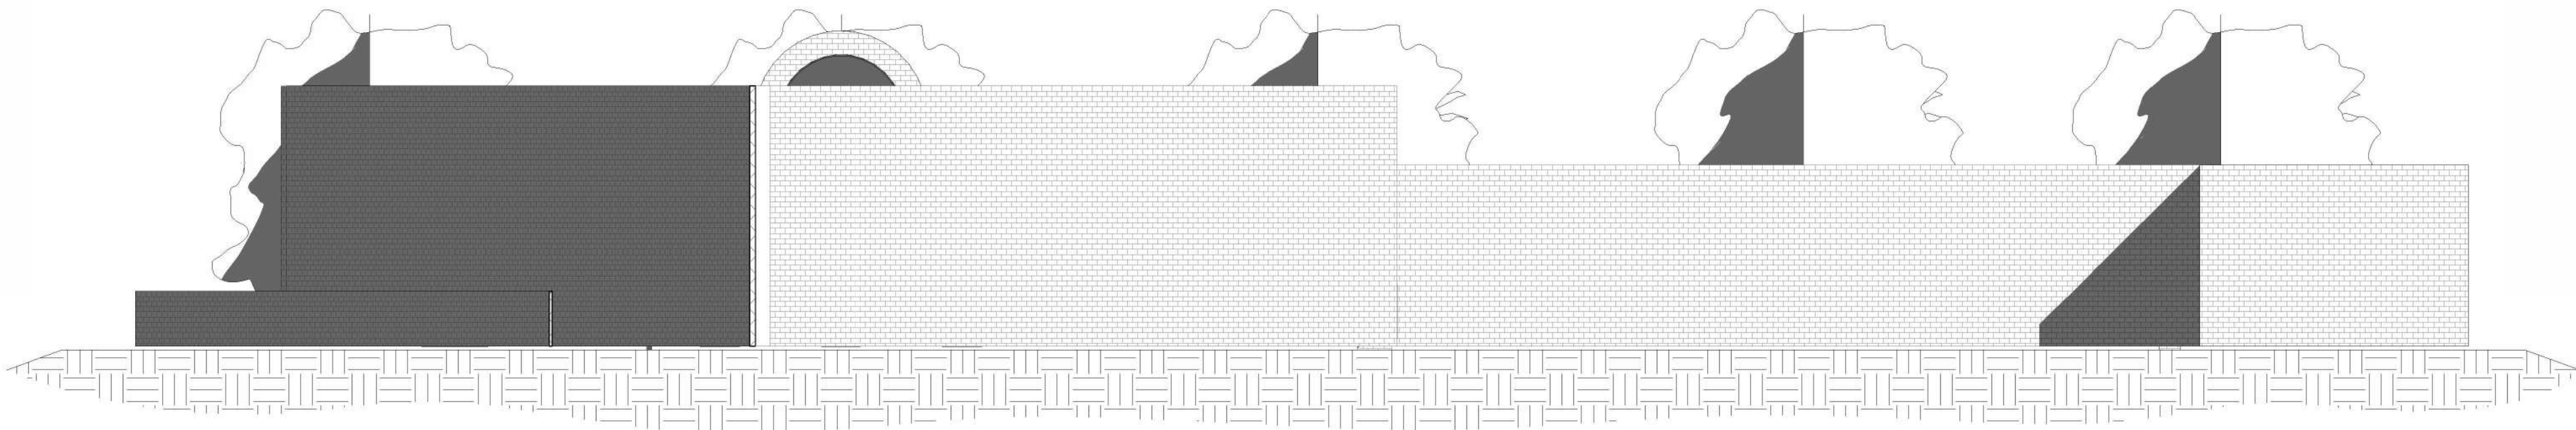

① REAR ELEVATION
1/16" = 1'-0"

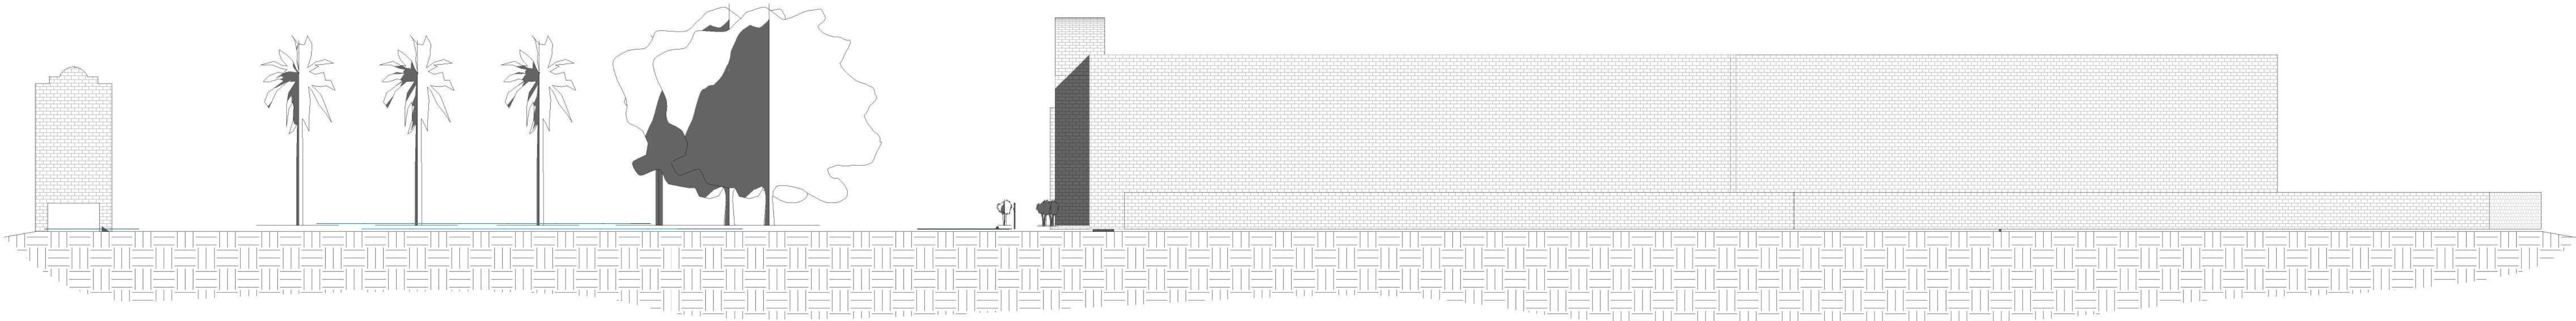

② RIGHT ELEVATION
1/16" = 1'-0"

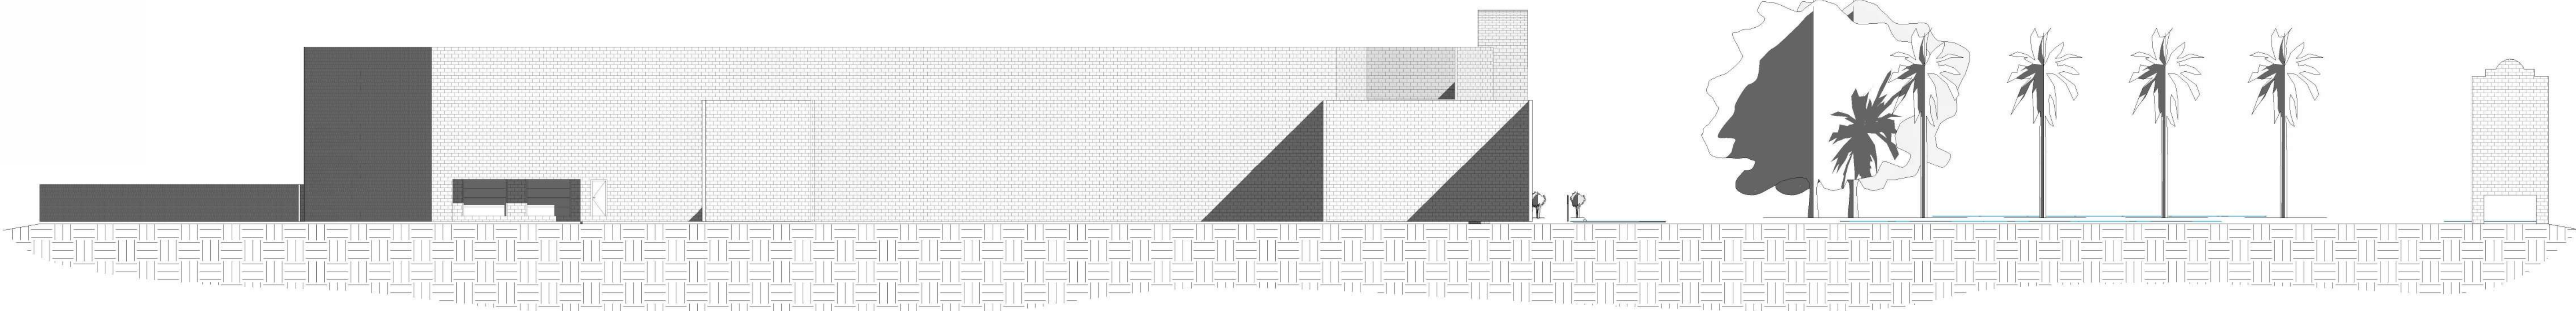

④ LEFT ELEVATION
1/16" = 1'-0"

DATE

DESCRIPTION
SCHEDULE OF REVISIONS

REV

PROJECT: 22 02 08

ROYAL PALMS (NORTH TENANT)

2901 N 10th St
McAllen, Tx 78501

Elevations

B2.0