
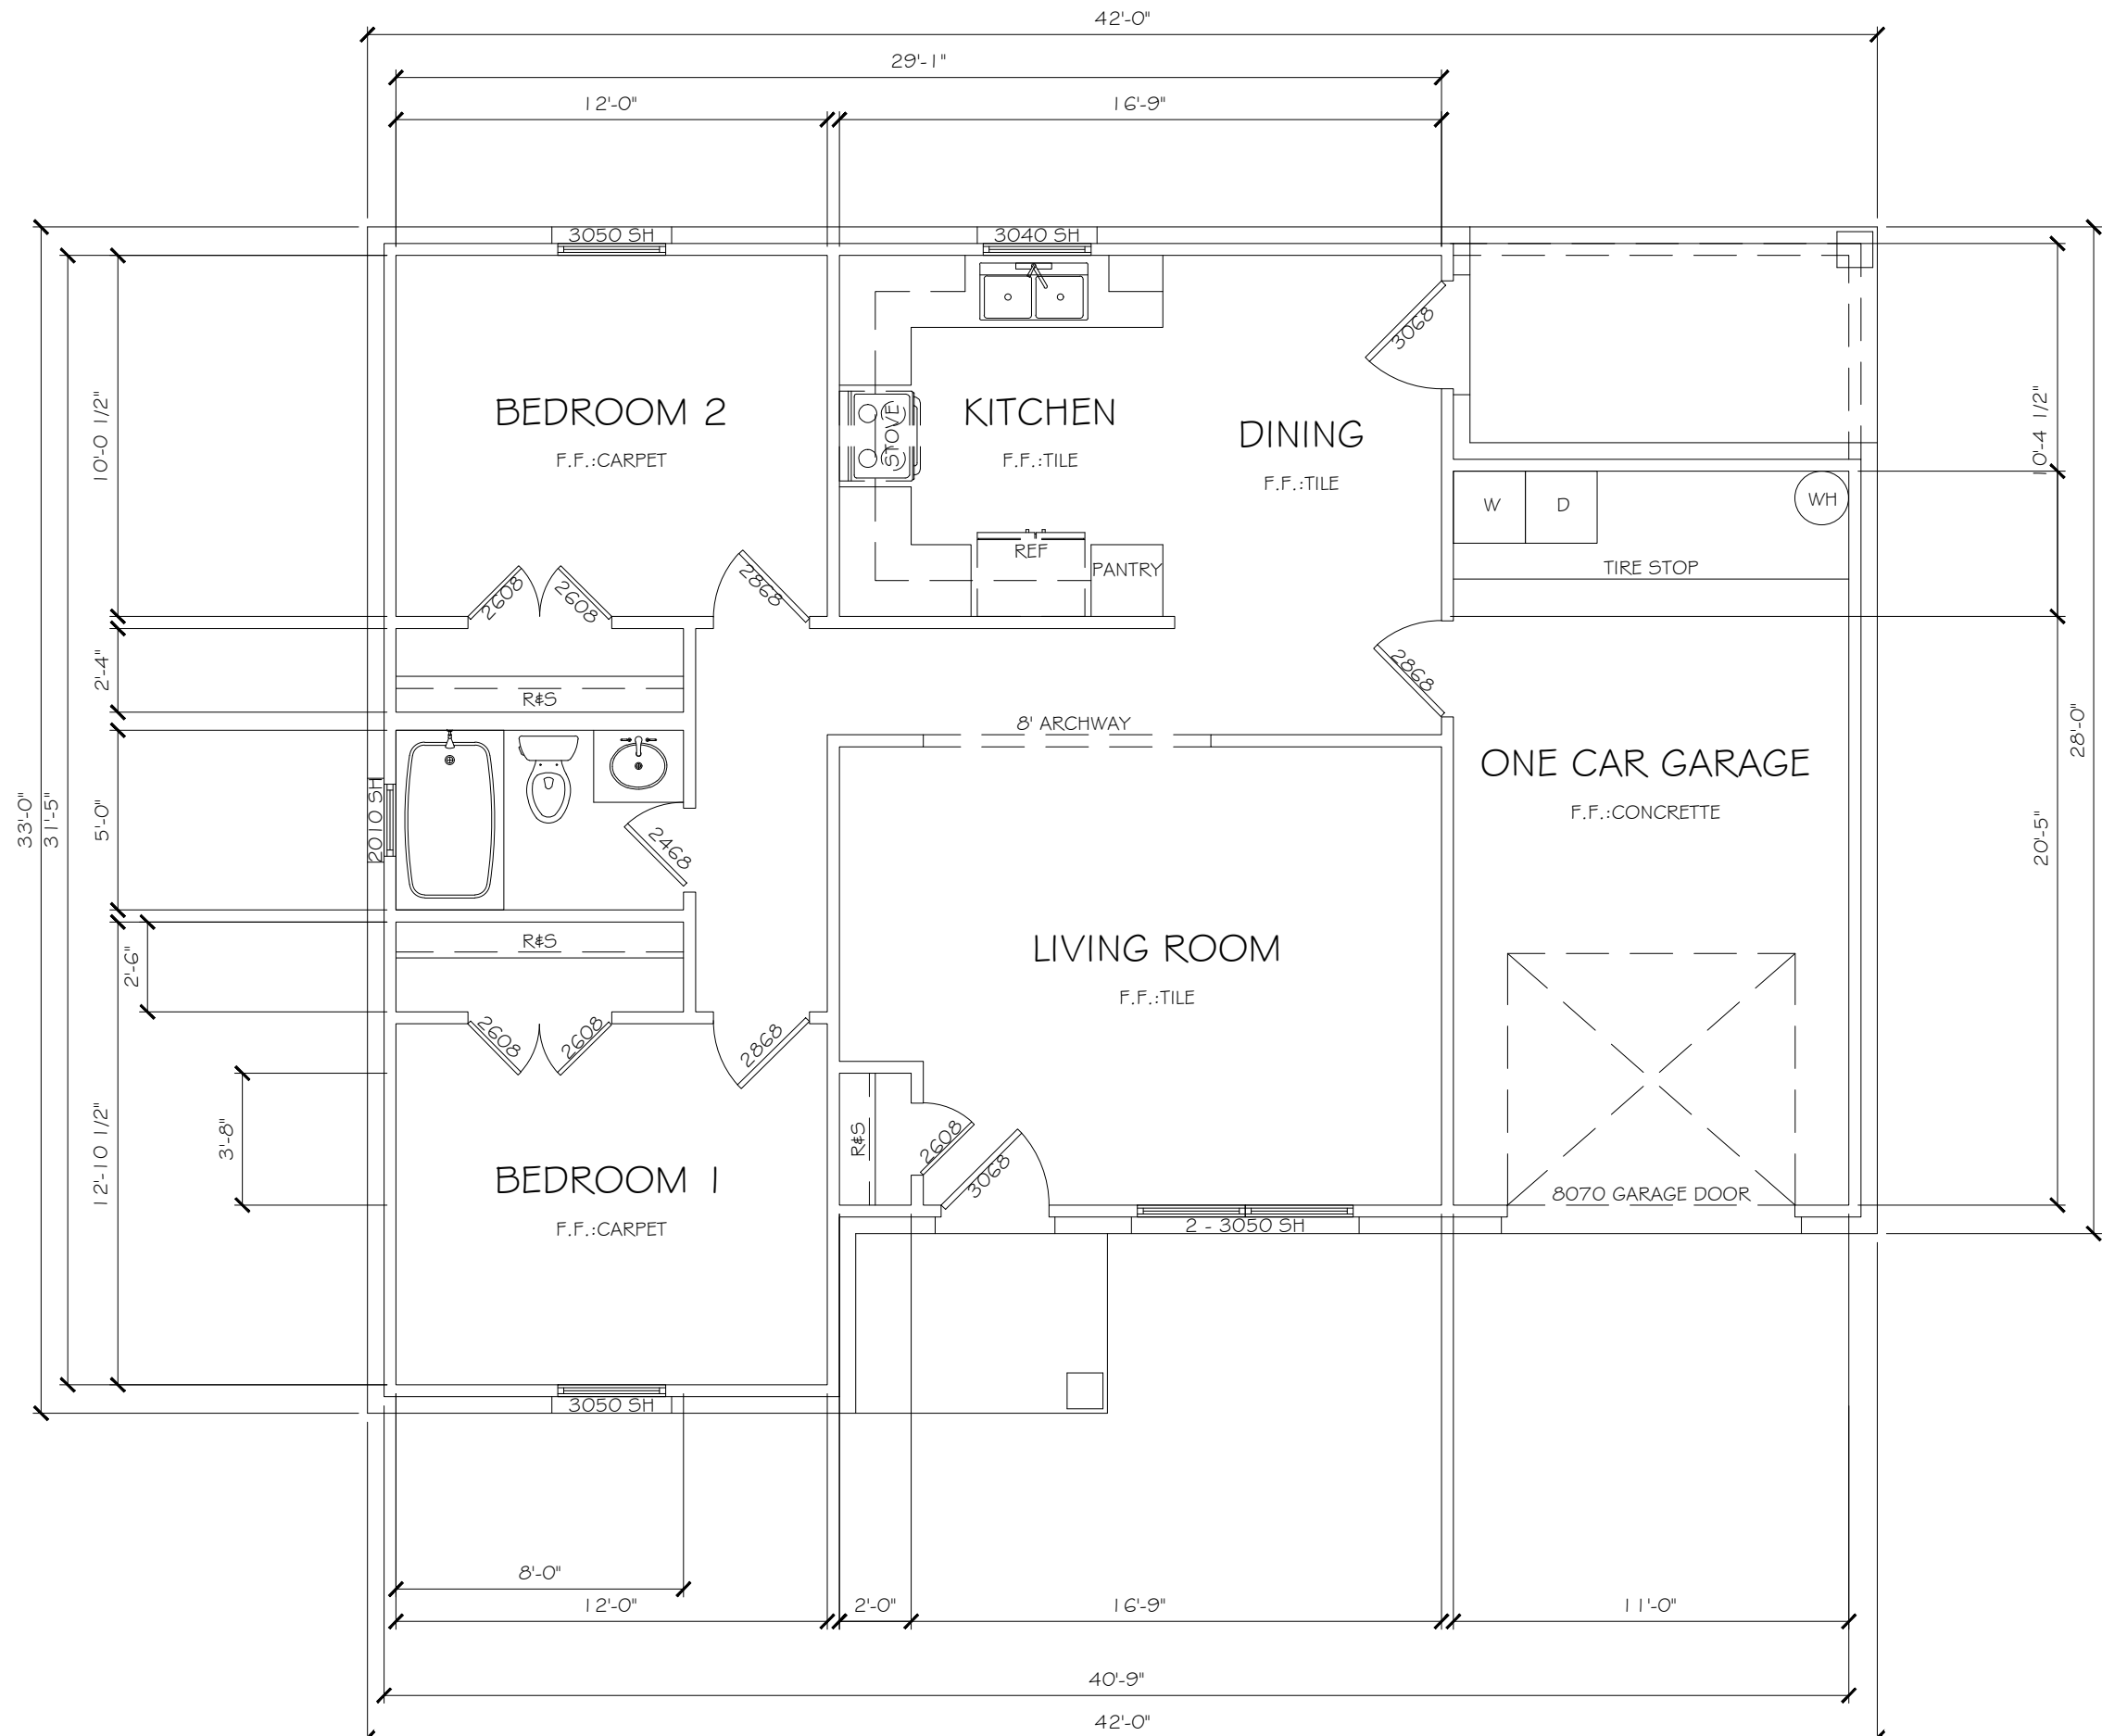


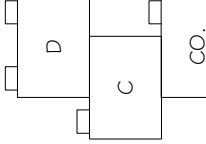

Project Name: PROJECTNAME		 SOUTH TEXAS COLLEGE 3700 W. Military Road, McAllen, TX 78502 (956)872-6149		Architectural & Engineering Design Technology These drawings and specifications are and shall be the property of the student at STC. These shall not be used or copied in any form or manner without the express, written permission, consent, and due compensation to the student. These are educational projects not to be used for construction purposes. (956) 872-6149			
COMMENTS:		DATE:		REVISED BY:		NOTES:	
		REVISIONDATE		REVISED BY		NOTE	
		REVISIONDATE		REVISED BY		NOTE	
		REVISIONDATE		REVISED BY		NOTE	
		REVISIONDATE		REVISED BY		NOTE	
DRAWN BY:		DRAWN BY		D			
REVISED BY:		DRAWN BY		C			
CLASS:		CLASS		CO.			
DATE:		DATE					
SCALE:		SCALE					
SHEET NUMBER:							