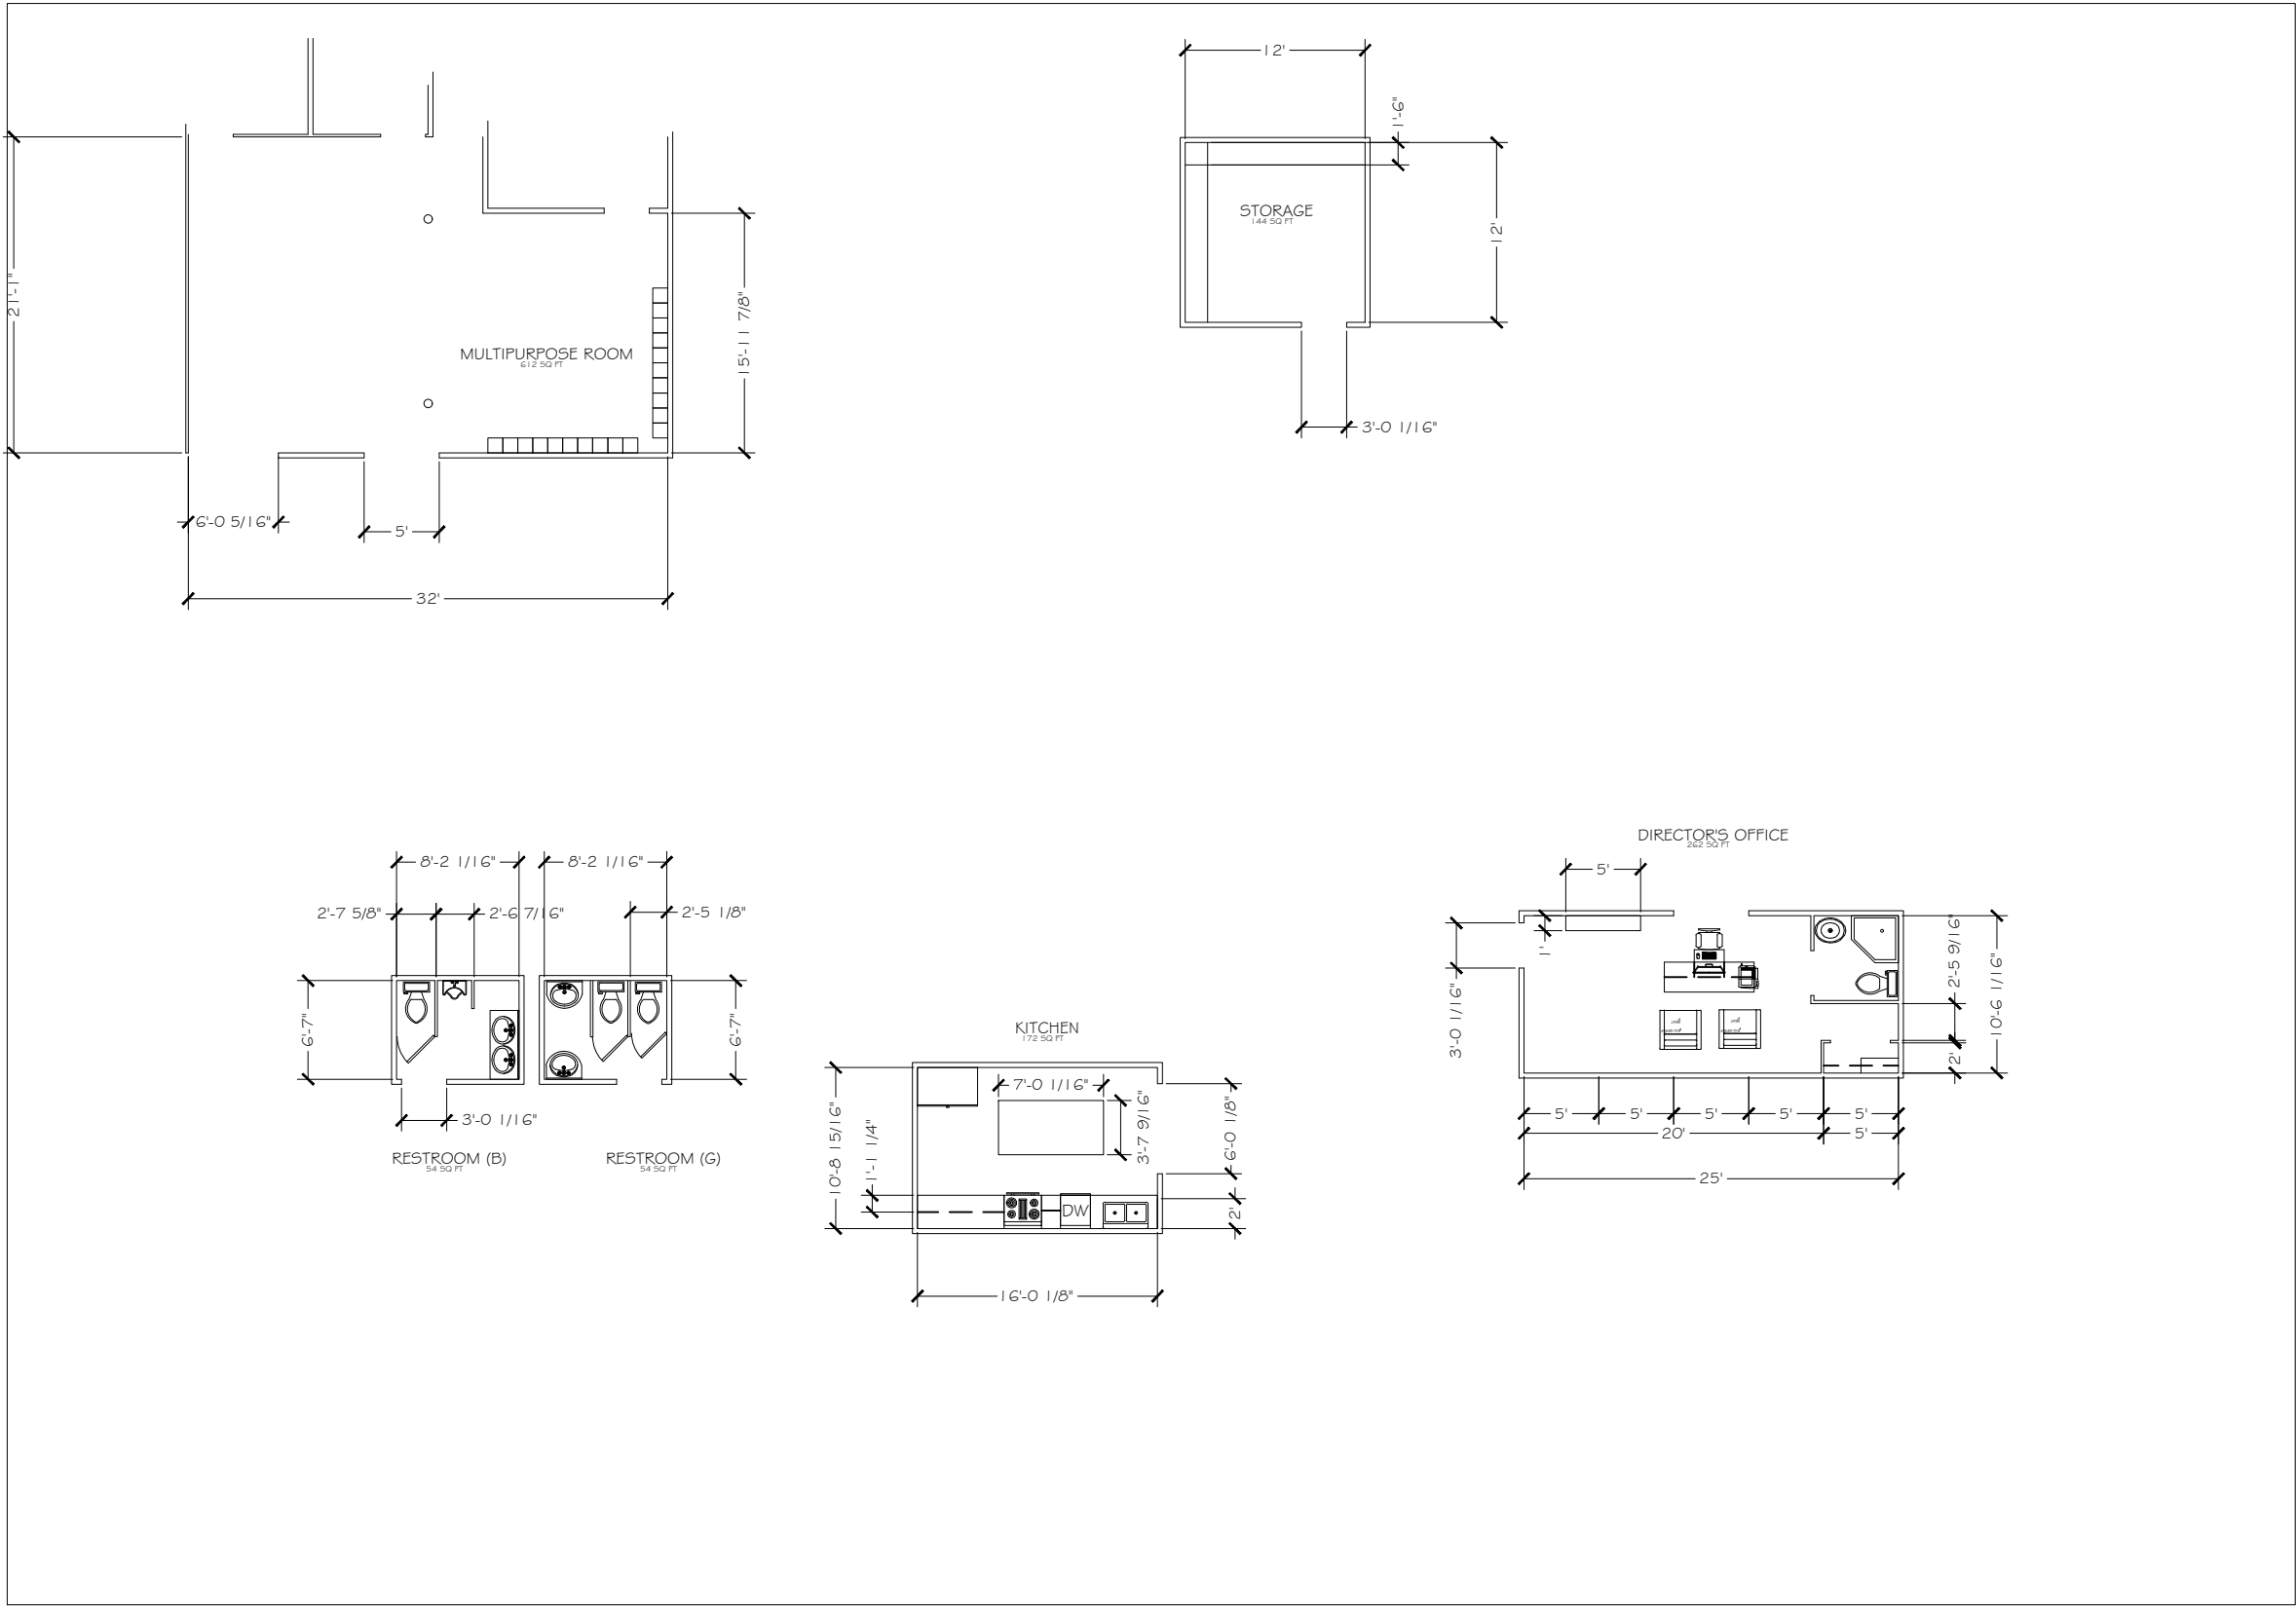


SOUTH TEXAS COLLEGE
3700 W. Military Road, McAllen, TX 78502
(956) 872-6149

**Architectural & Engineering
Design Technology**

These drawings and specifications are and shall be the property of the student at STC. These shall not be used or copied in any form or manner without the express, written permission, consent, and due compensation to the student. These are educational projects not to be used for construction purposes. (956) 872-6149

COMMENTS:	
DATE:	NOTES:
REVISD BY:	

DRAWN BY:	Diego Lopez
REVISED BY:	Laura Salas
CLASS:	INDS-1445-VO1
DATE:	3-29-2022
SCALE:	1/4" = 1'-0"
SHEET NUMBER:	